

BULLSKIN TOWNSHIP SUPERVISORS


SALT SHED PROJECT

TOWNSHIP OF BULLSKIN

WIDMER ENGINEERING No: 24805
AUGUST 2026

FAYETTE COUNTY

PENNSYLVANIA

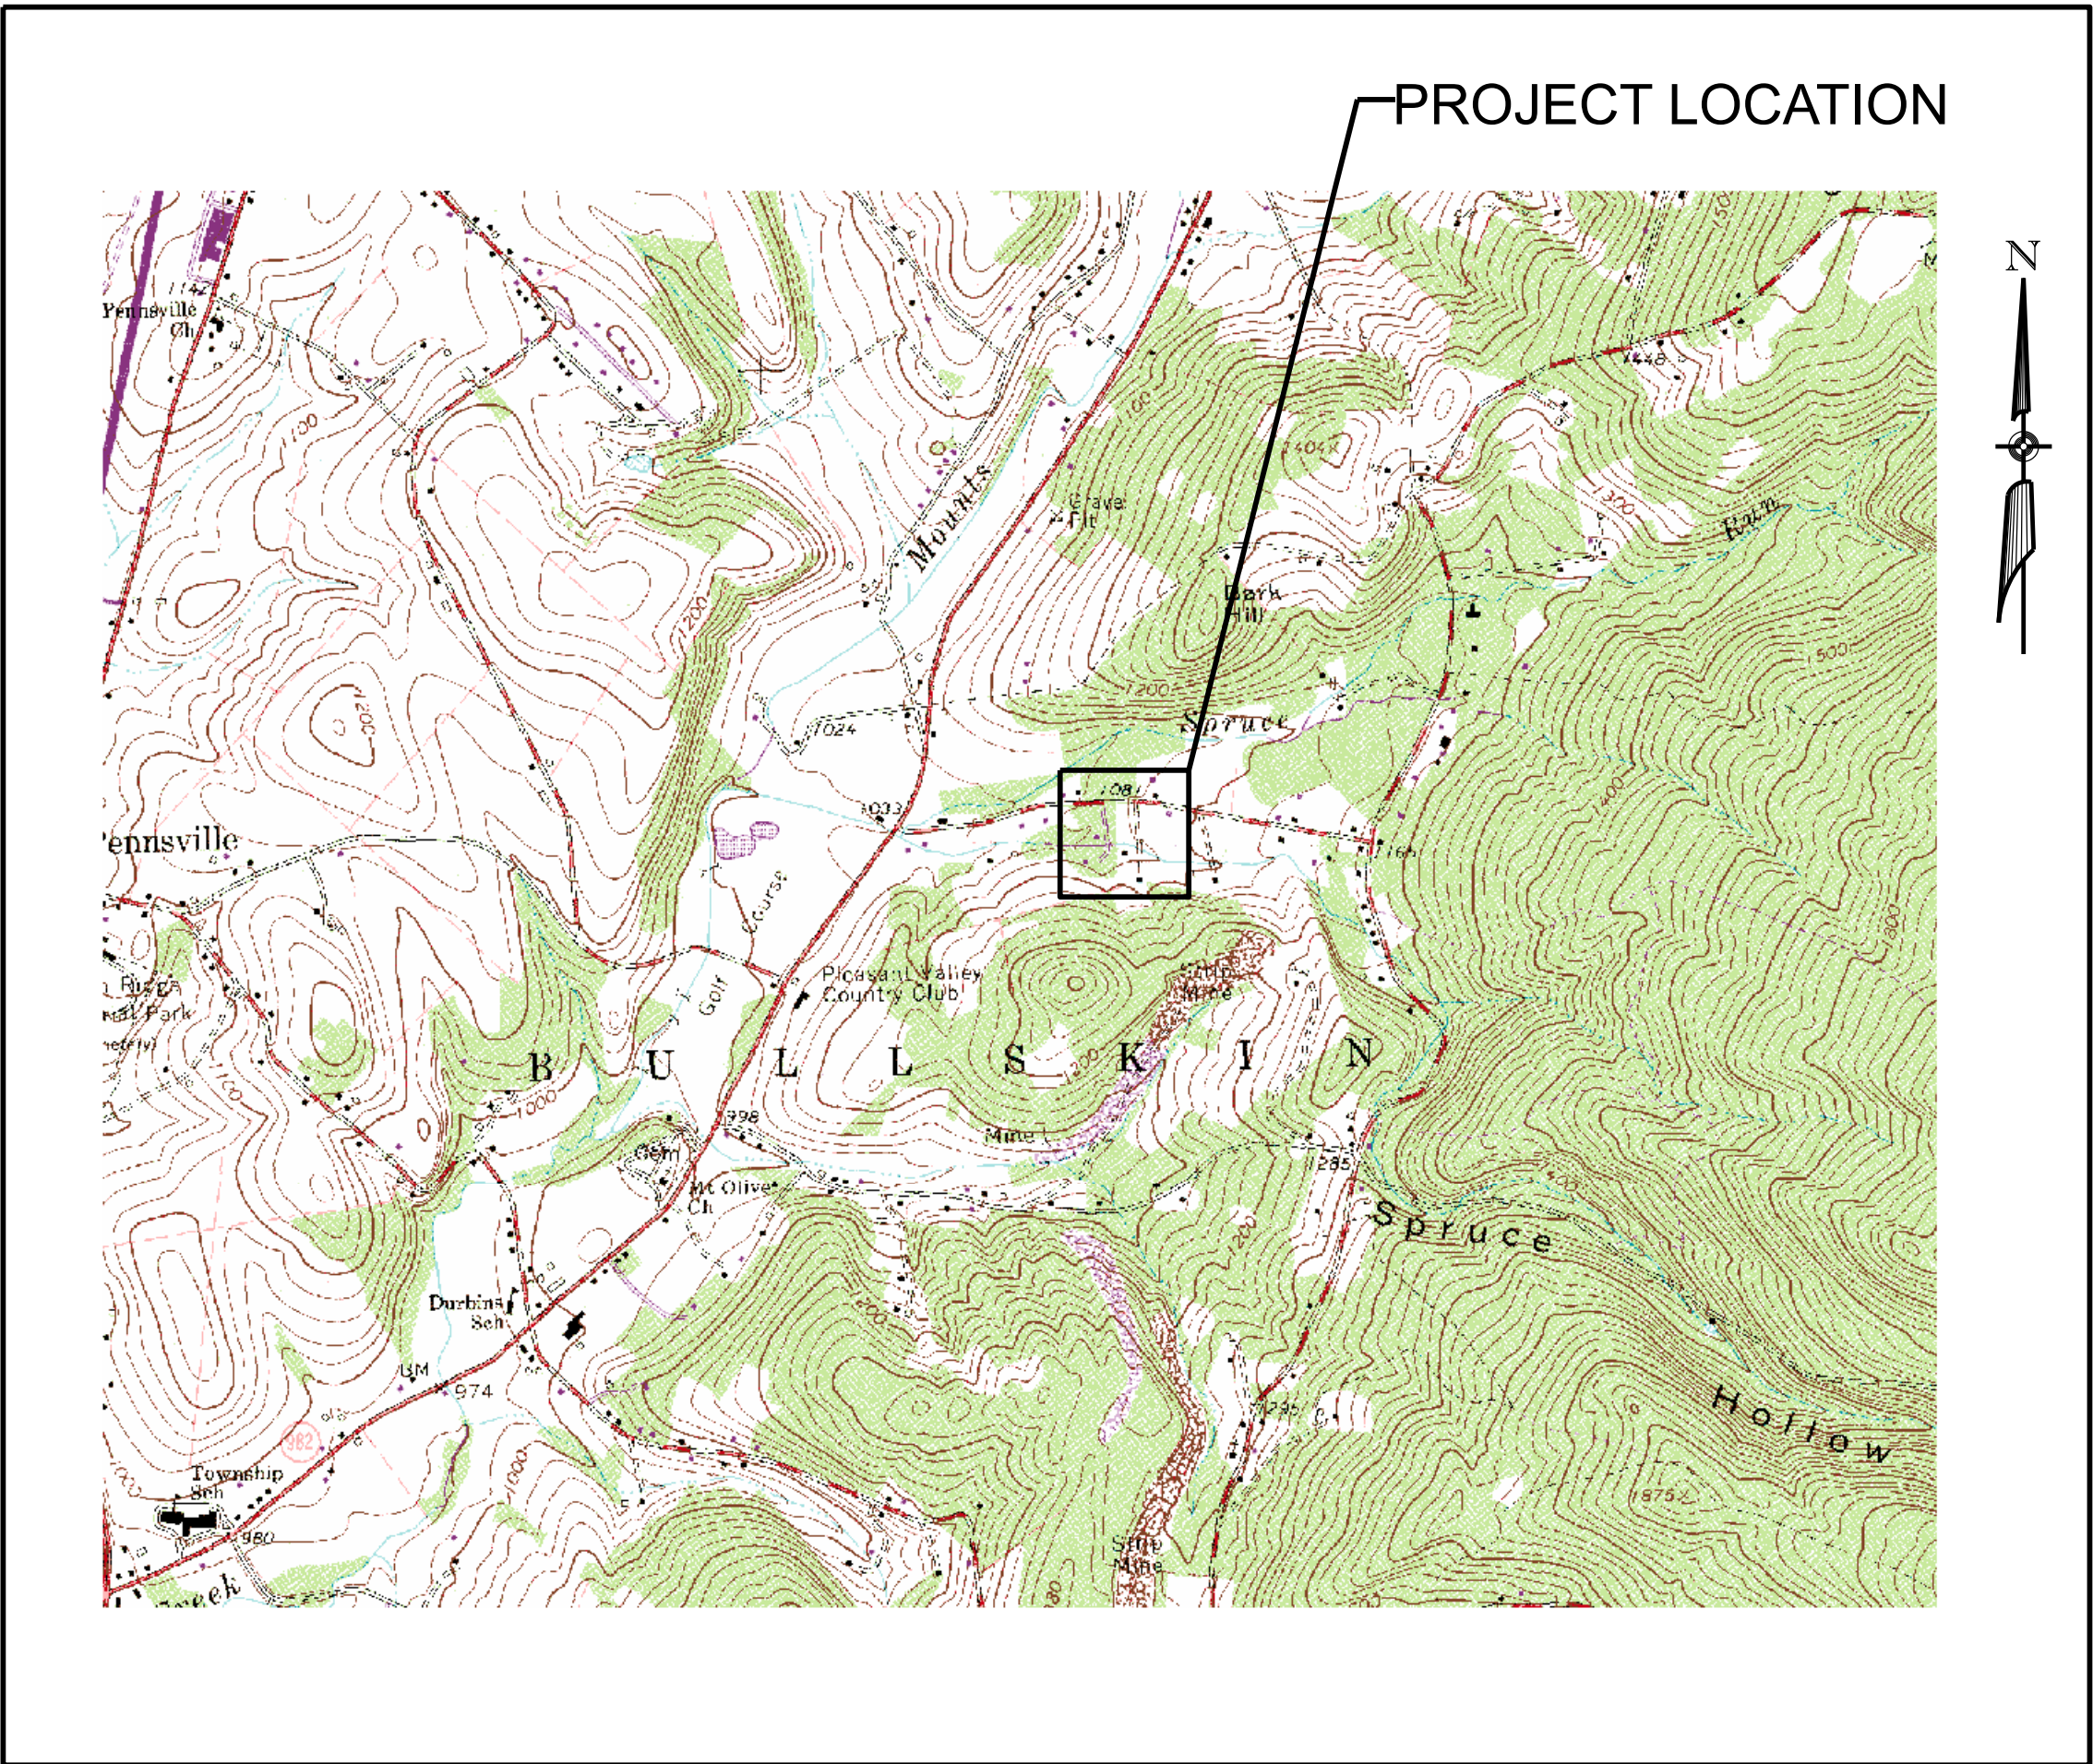

SOURCE: USGS QUAD - CONNELLSVILLE, PA

CALL BEFORE YOU DIG!

PENNSYLVANIA ACT 287 REQUIRES
3 WORKING DAYS NOTICE FOR
CONSTRUCTION PHASE AND 5 WORKING
DAYS IN DESIGN STAGE - STOP - CALL

PENNSYLVANIA ONE CALL SYSTEM, INC.




1-800-242-1776
OR 811

PENNSYLVANIA ONE-CALL:

1. ALL UNDERGROUND UTILITIES ARE SHOWN AT APPROXIMATE LOCATIONS. EXACT LOCATIONS, DEPTH, AND SIZE OF ALL EXISTING UTILITIES IN THE PROJECT AREA SHALL BE FIELD VERIFIED BY THE CONTRACTOR WITH A REPRESENTATIVE FROM THE APPROPRIATE UTILITY COMPANY. THE CONTRACTOR SHALL BE RESPONSIBLE FOR NOTIFYING ALL UTILITY COMPANIES AT LEAST SEVENTY-TWO (72) HOURS BEFORE ANY WORK IS COMMENCED AT THE PROJECT SITE.

PENNSYLVANIA ONE-CALL: 1-800-242-1776 OR 811

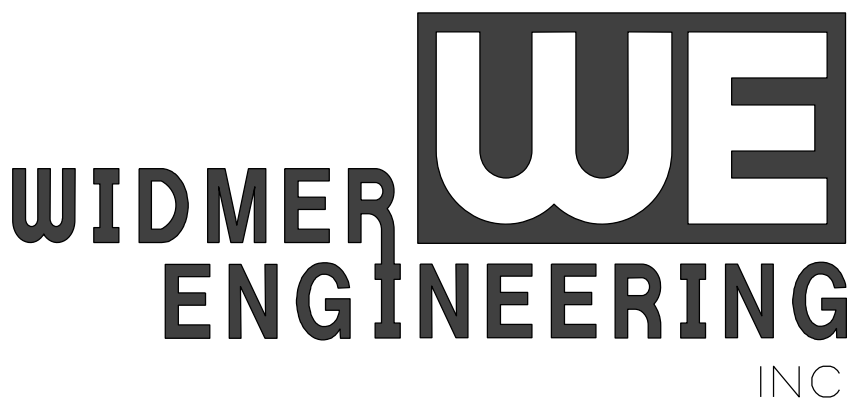

INC.

CONSULTING ENGINEERS
225 West Crawford Avenue, Connellsville, PA 15425

TABLE OF CONTENTS

SHEET #:	DRAWING #:	SHEET TITLE
1 OF 4	24805 - 01	BUILDING FLOOR PLAN
2 OF 4	24805 - 02	BUILDING ELEVATIONS FRONT AND RIGHT
3 OF 4	24805 - 03	BUILDING ELEVATIONS REAR AND LEFT
4 OF 4	24805 - 04	WALL SECTION AND DETAILS

BULLSKIN TOWNSHIP SUPERVISORS
SALT SHED

PENNSYLVANIA

FAYETTE COUNTY


TOWNSHIP OF BULLSKIN

FLOOR PLAN

FIELD BOOK No.:	
PROJECT No.:	24805
DRAWN: VJE	CHECKED: KLB
DATE: AUGUST 2026	

REVISION		
No.	DATE	DESCRIPTION

DRAWING NUMBER
24805-01
SHEET NUMBER

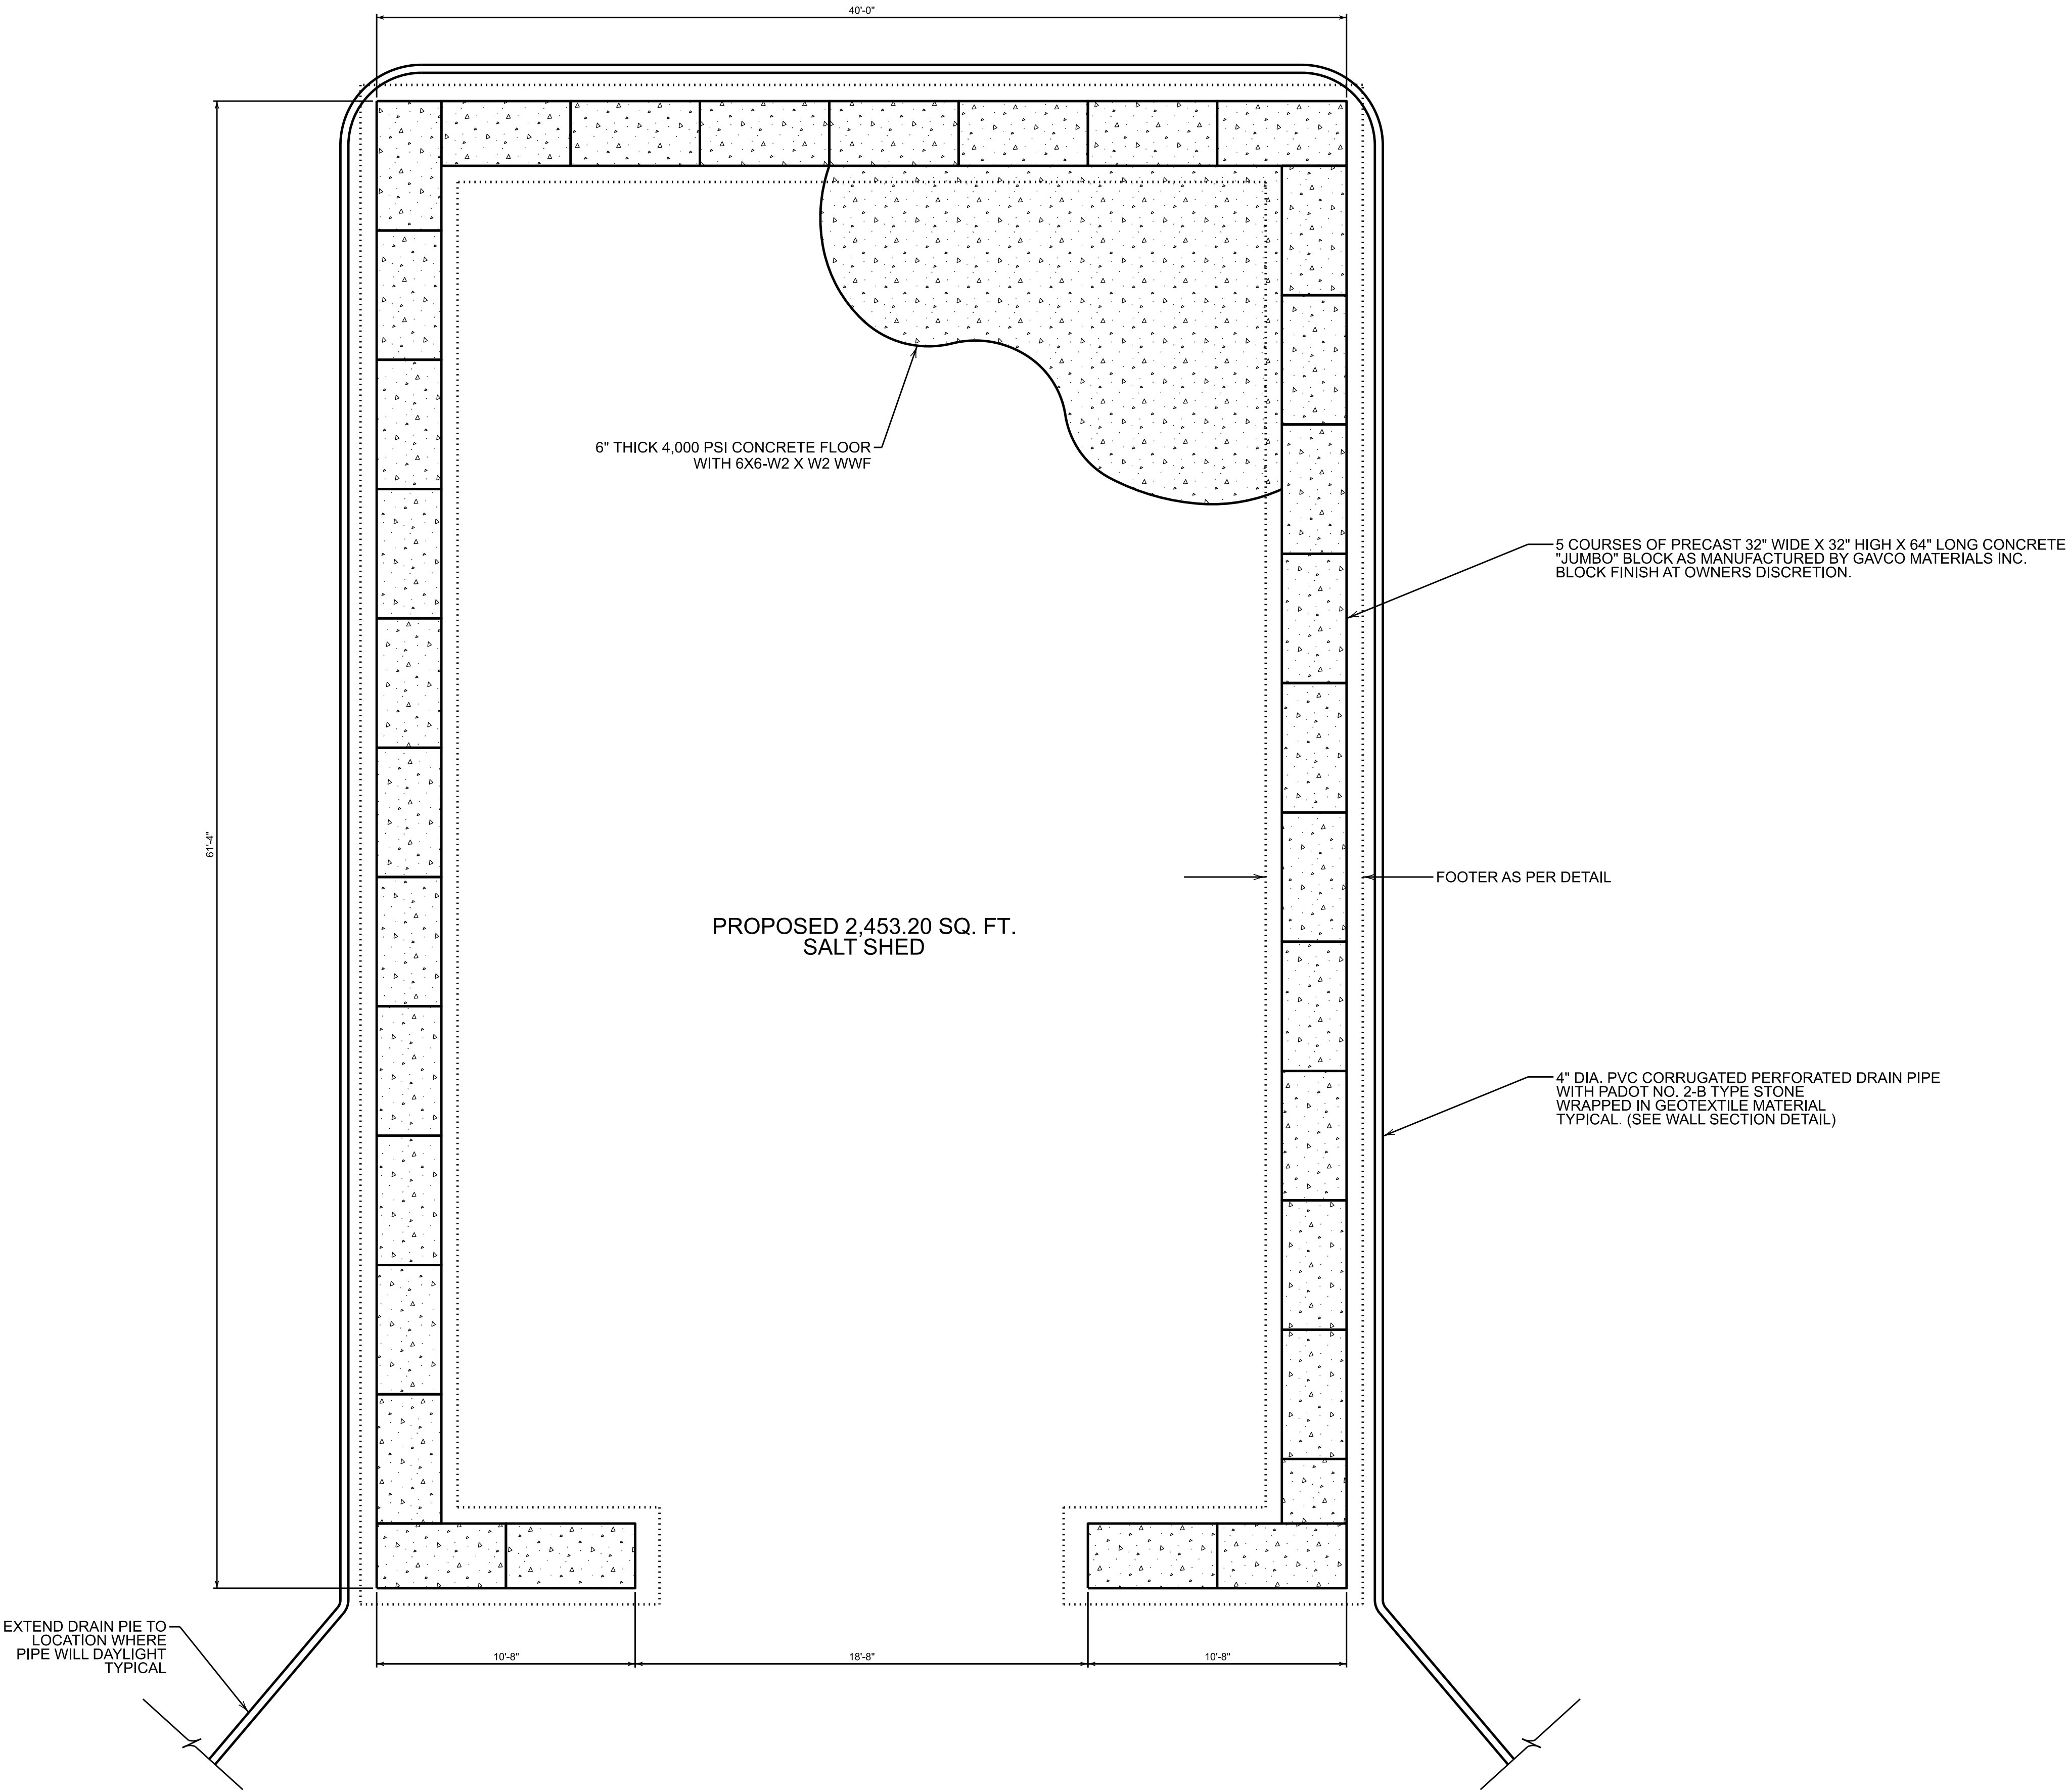

FLOOR PLAN
SCALE: 1/4" = 1'-0"

**BULLSKIN TOWNSHIP SUPERVISORS
SALT SHED**

PENNSYLVANIA

FAYETTE COUNTY

TOWNSHIP OF BULLSKIN

FRONT AND RIGHT SIDE BUILDING ELEVATIONS

FIELD BOOK No.:
PROJECT No.: 24805
DRAWN: VJE [CHECKED: KLB]
DATE: AUGUST 2026



REVISION		
No.	DATE	DESCRIPTION

DRAWING NUMBER

24805-02

SHEET NUMBER

2 OF 4

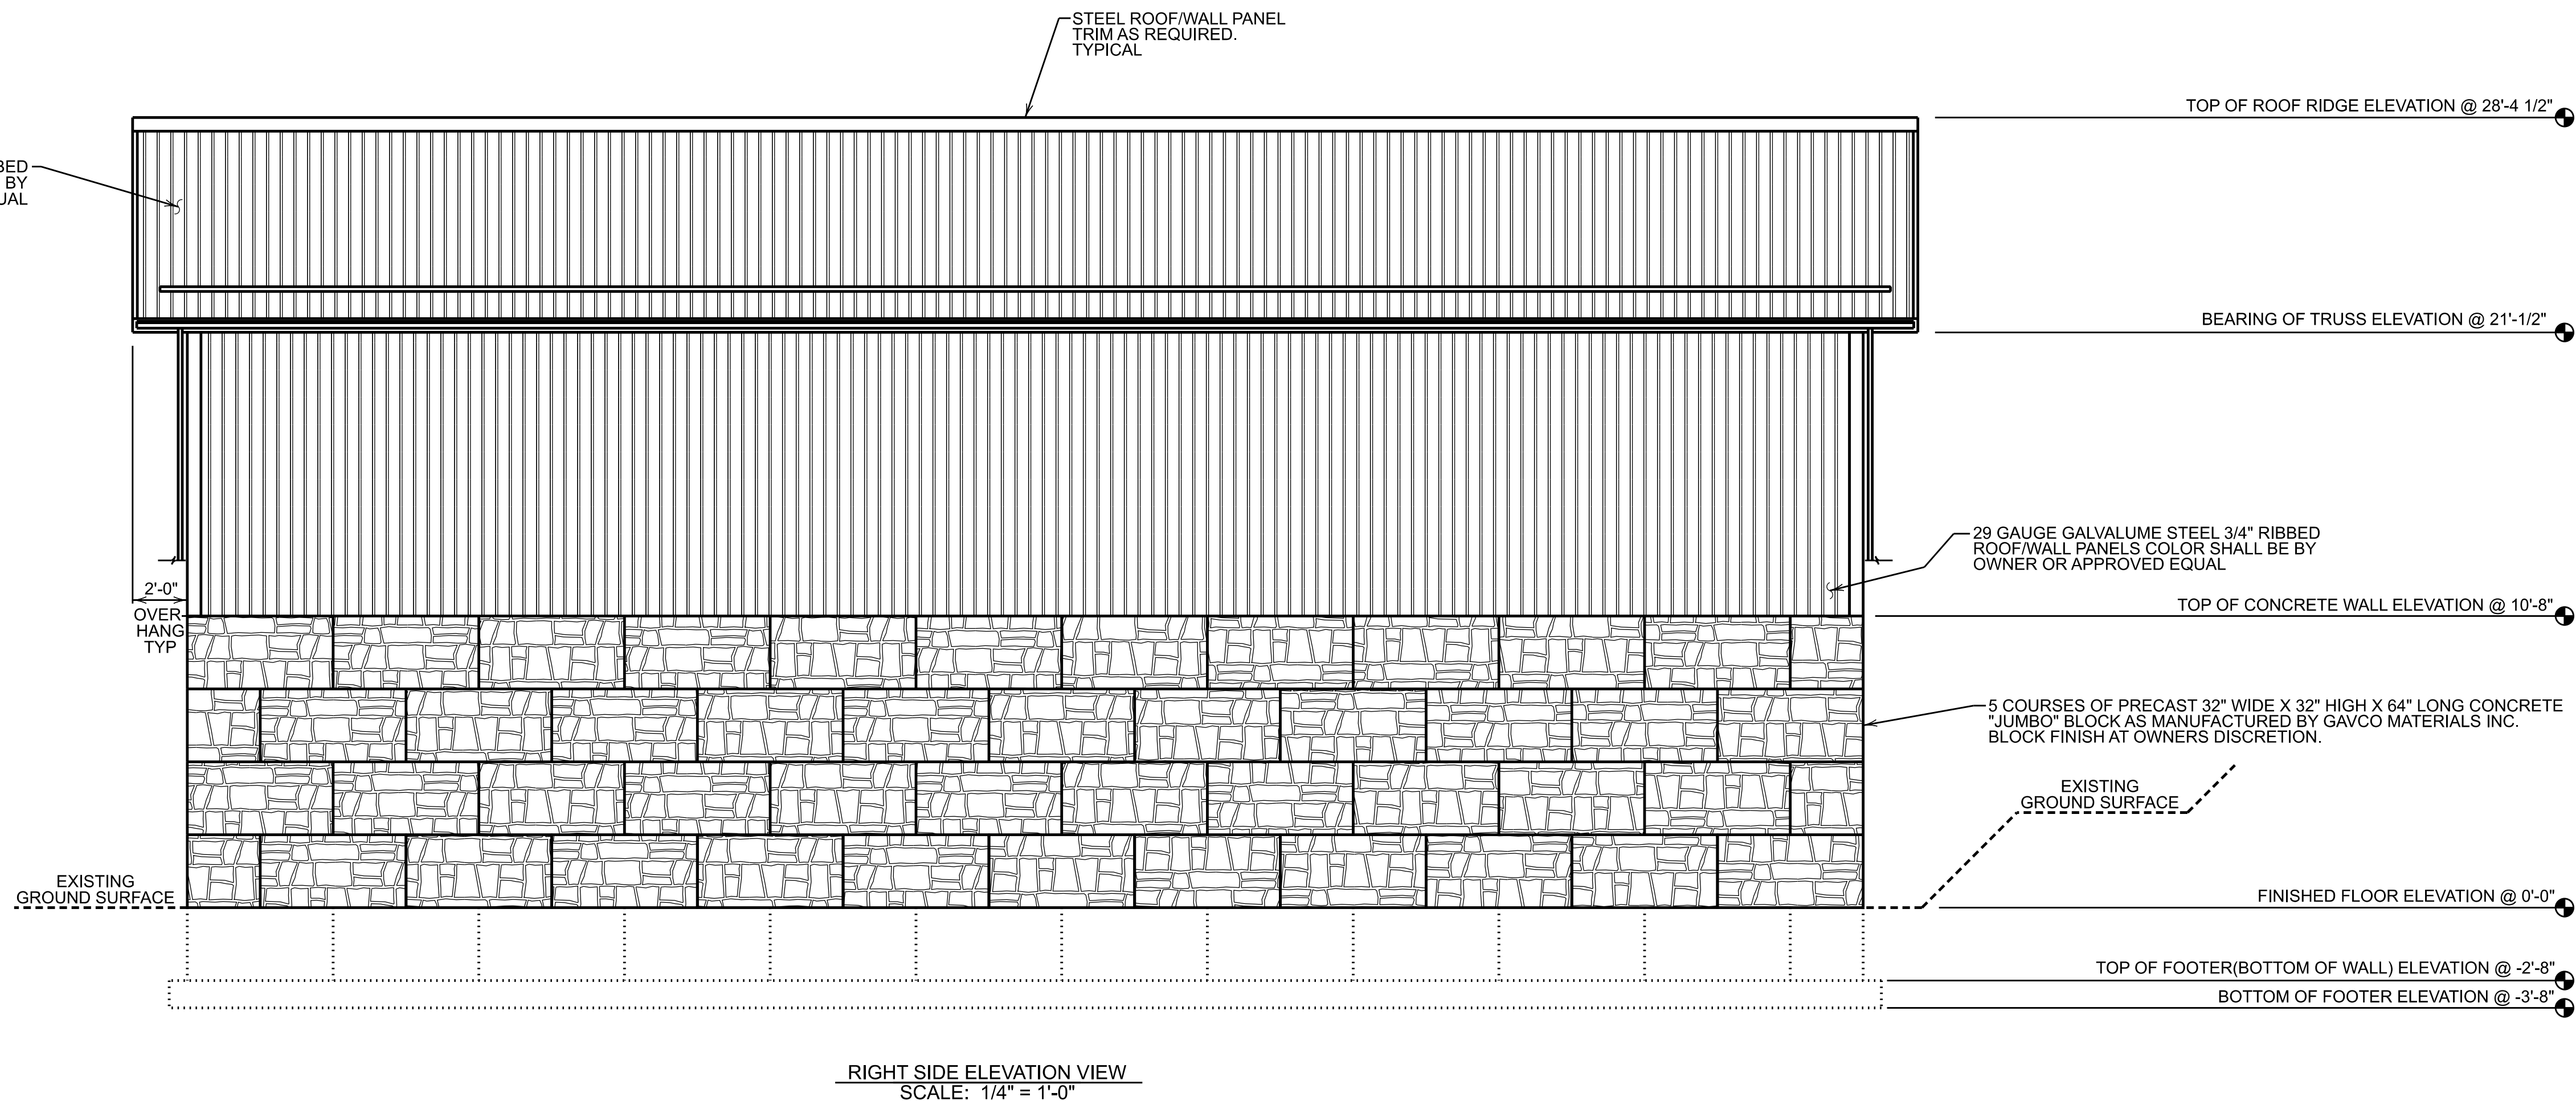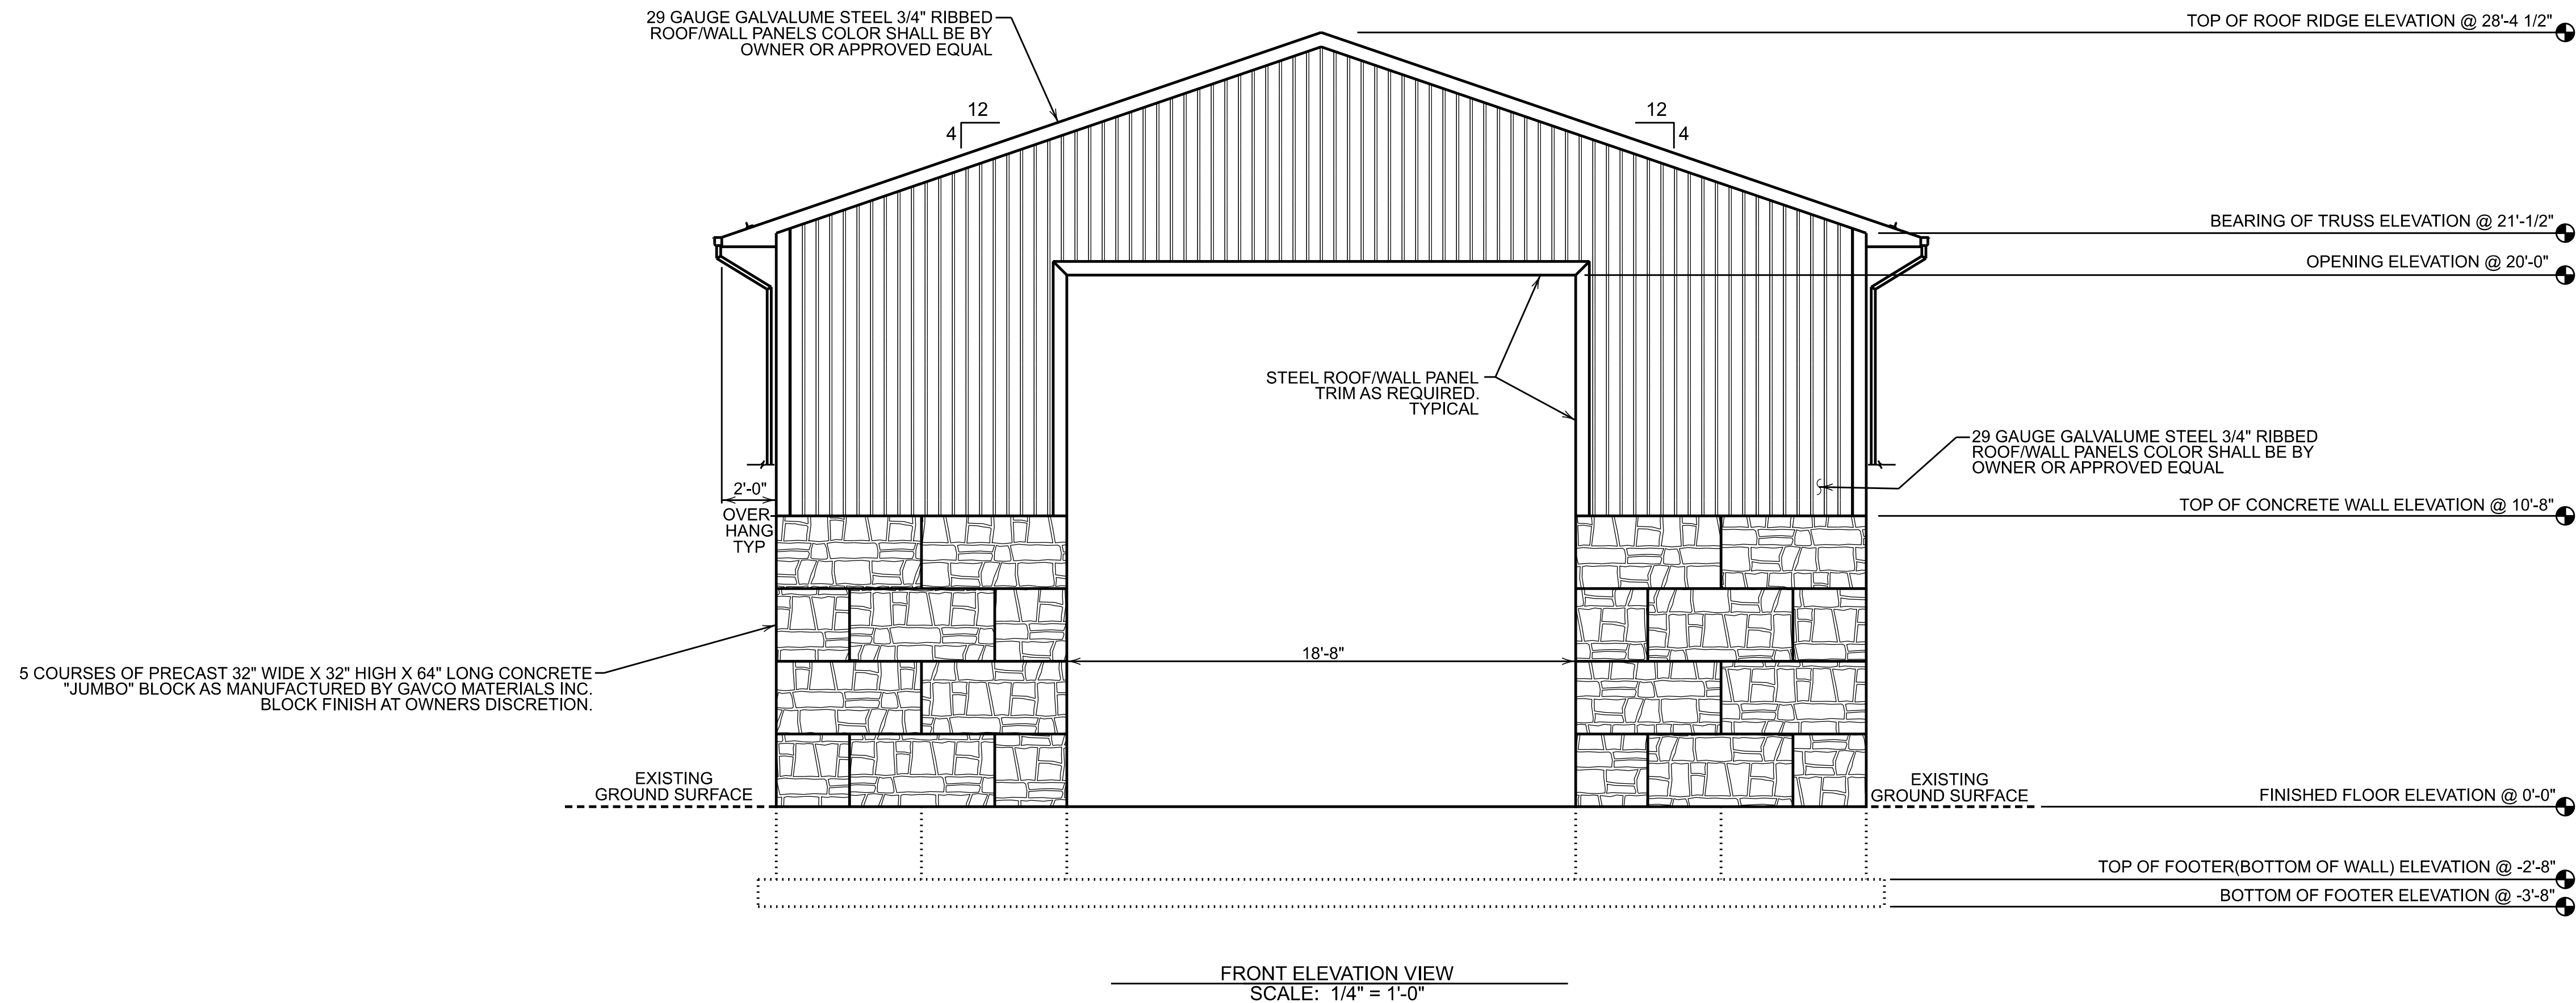

BULLSKIN TOWNSHIP SUPERVISORS
SALT SHED

PENNSYLVANIA

FAYETTE COUNTY

TOWNSHIP OF BULLSKIN

REAR AND LEFT SIDE BUILDING ELEVATIONS

FIELD BOOK No.:
PROJECT No.: 24805
DRAWN: VJE | CHECKED: KLB
DATE: AUGUST 2026


REVISION		
No.	DATE	DESCRIPTION

DRAWING NUMBER


24805-03

SHEET NUMBER

3 OF 4

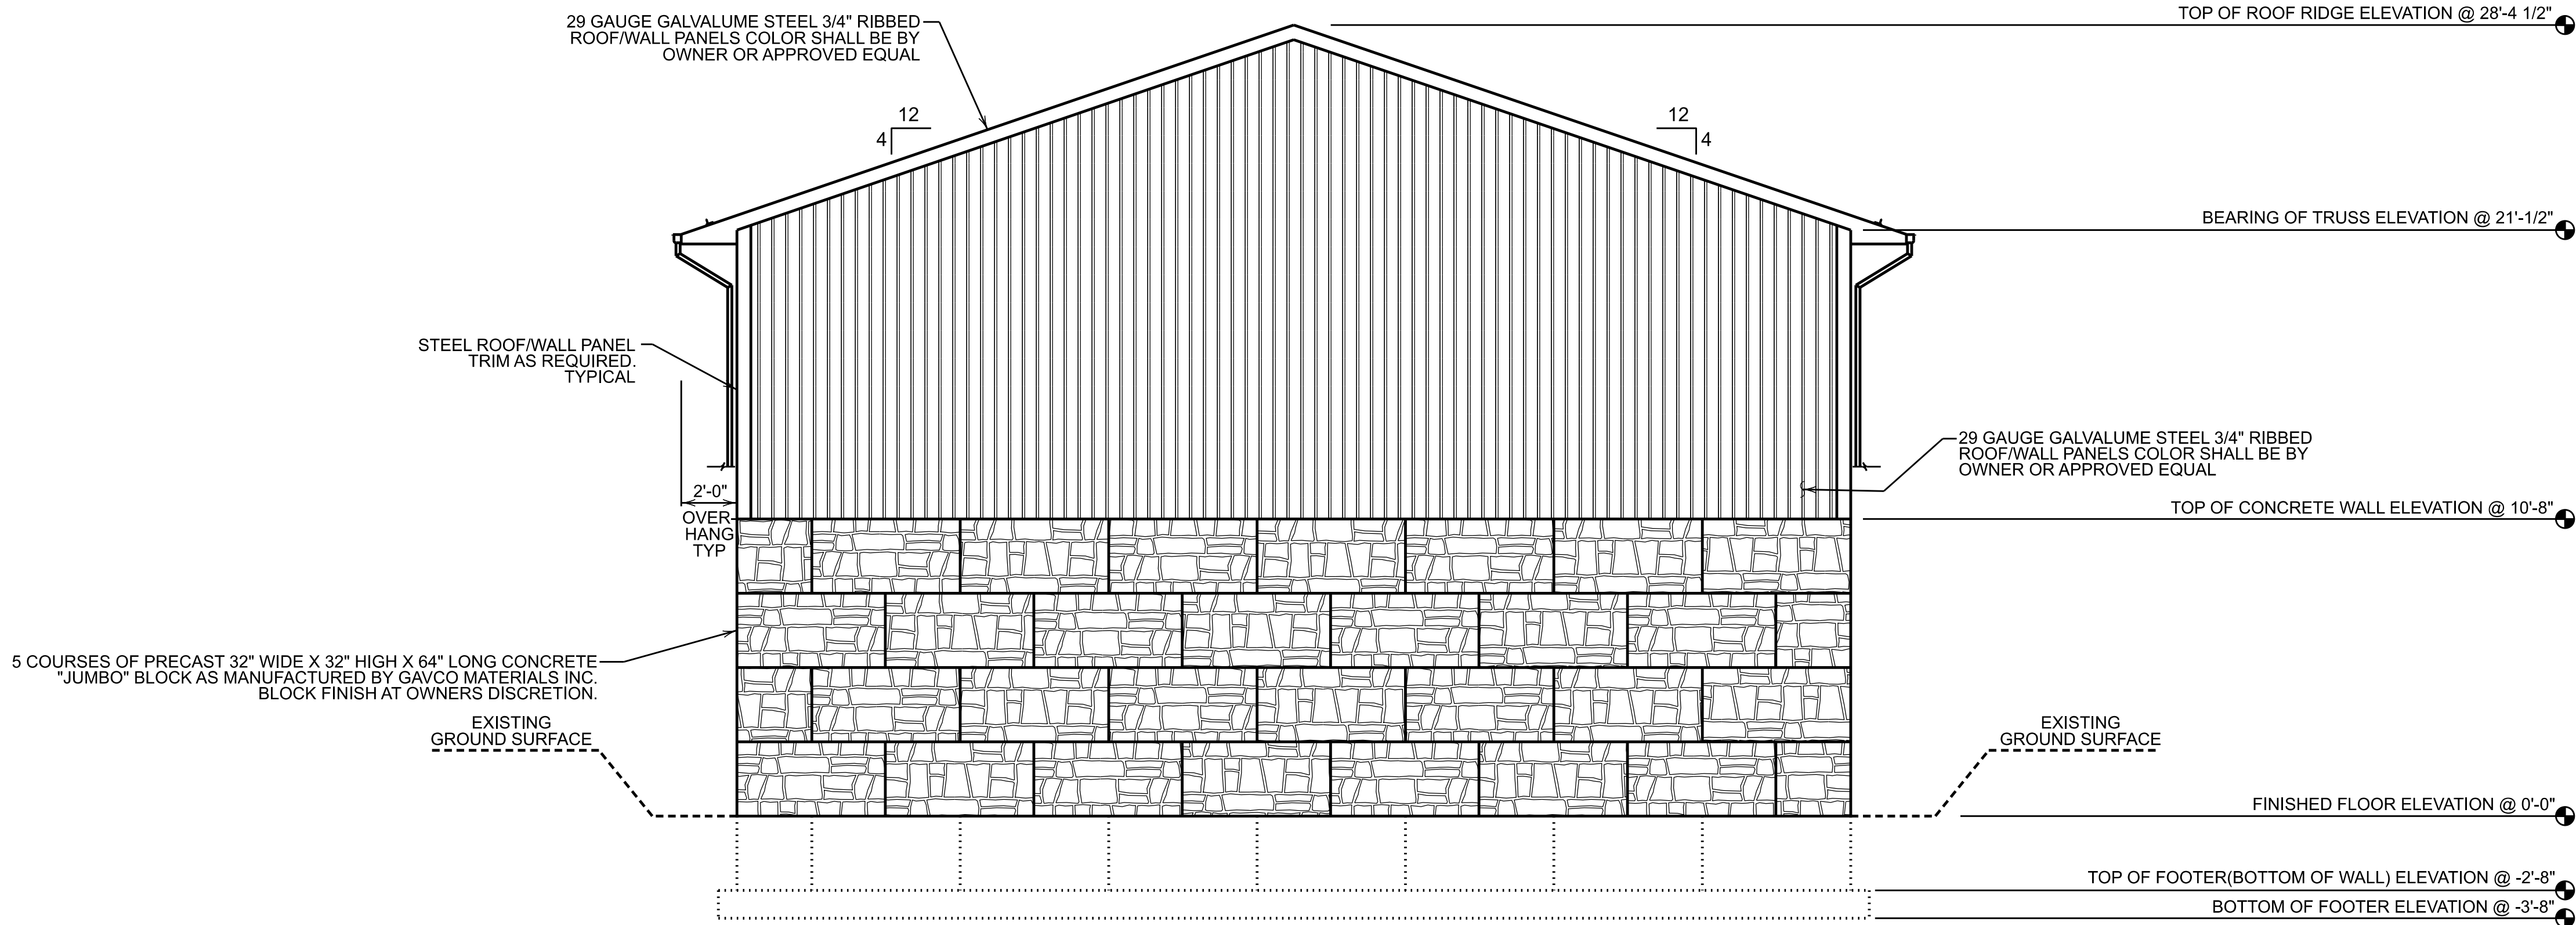

REAR ELEVATION VIEW
SCALE: 1/4" = 1'-0"

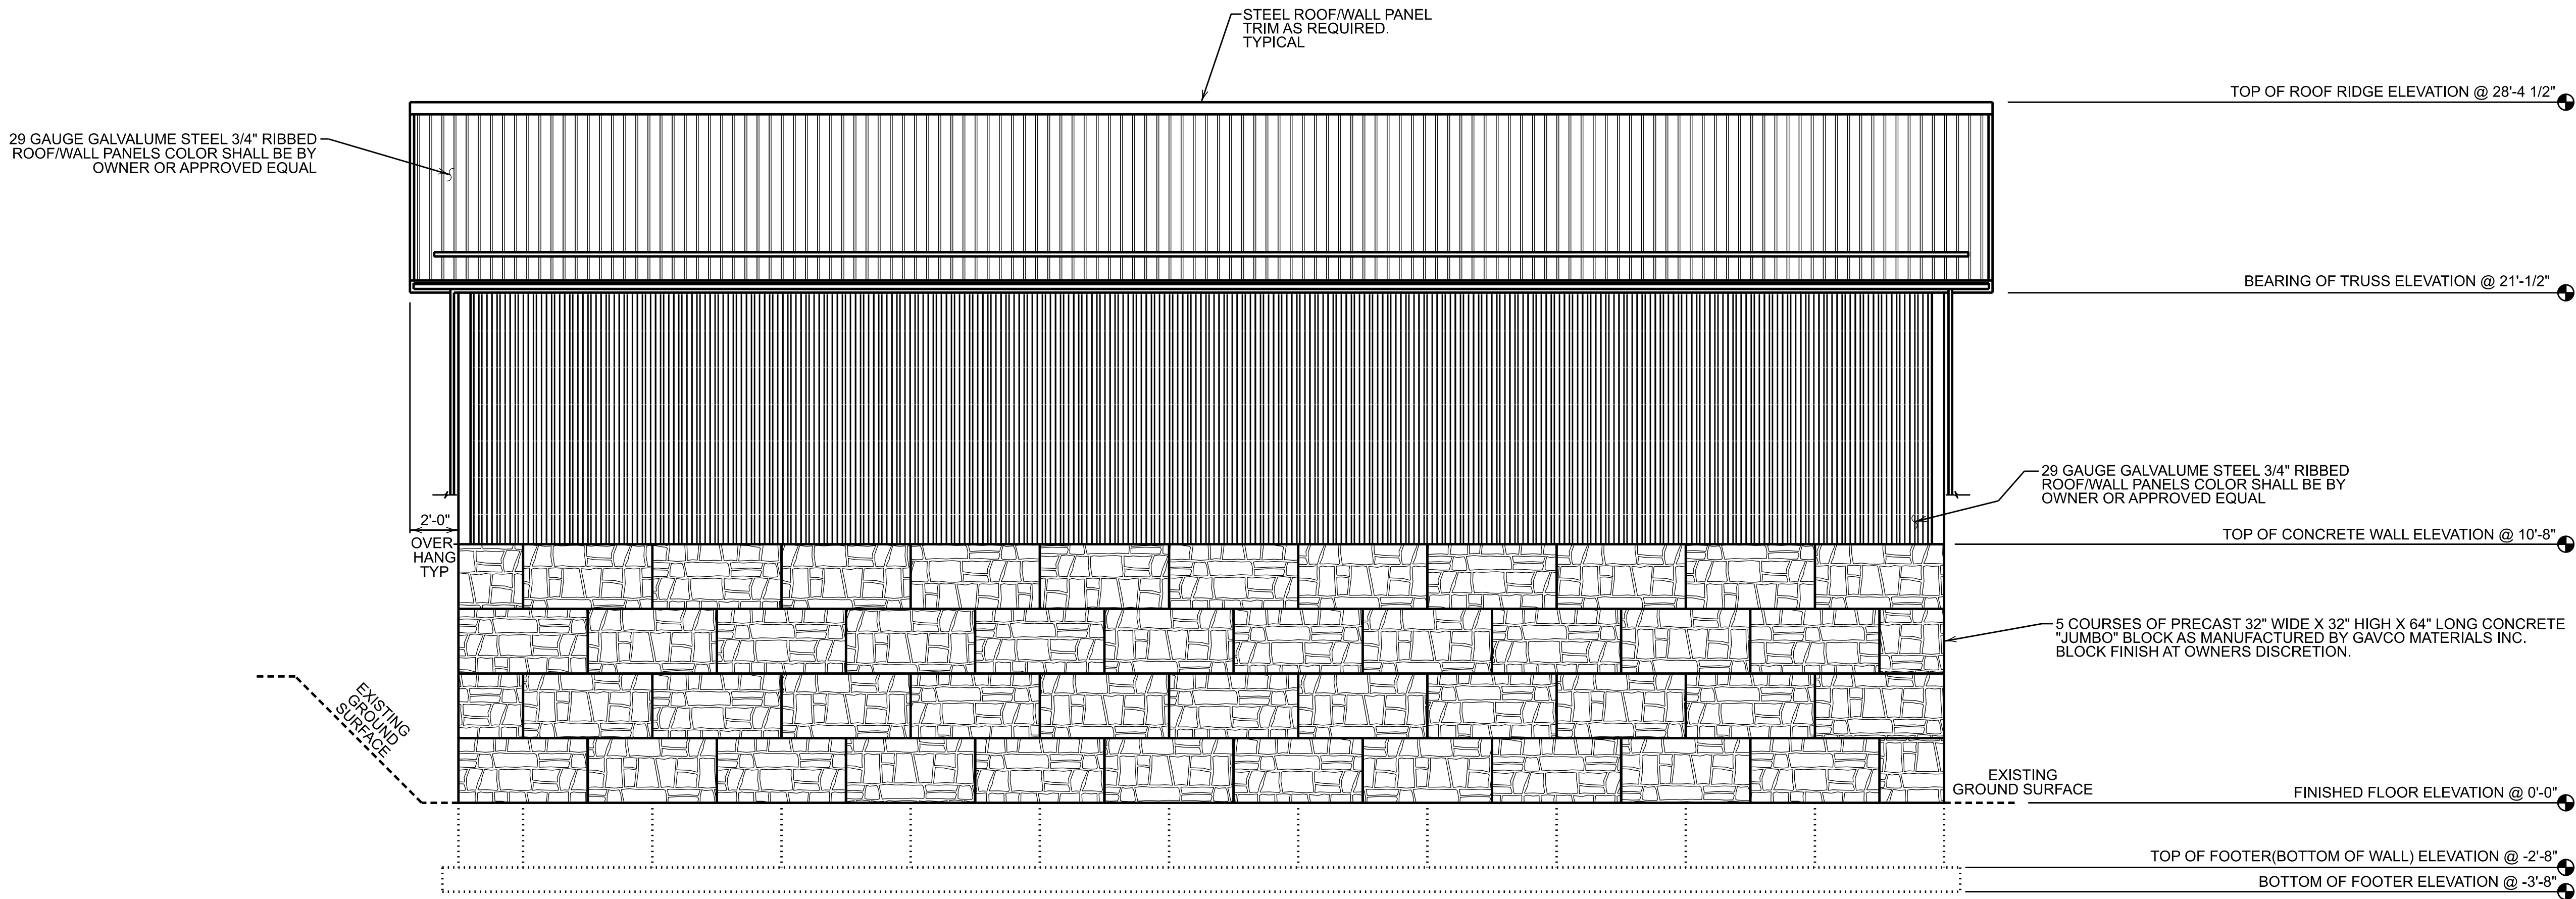

LEFT ELEVATION VIEW
SCALE: 1/4" = 1'-0"

**BULLSKIN TOWNSHIP SUPERVISORS
SALT SHED**

PENNSYLVANIA

FAYETTE COUNTY

TOWNSHIP OF BULLSKIN

WALL SECTION AND DETAILS

FIELD BOOK No.:
PROJECT No.: 24805
DRAWN: VJE | CHECKED: KLB
DATE: AUGUST 2026


REVISION		
No.	DATE	DESCRIPTION

DRAWING NUMBER

24805-04


SHEET NUMBER

4 OF 4

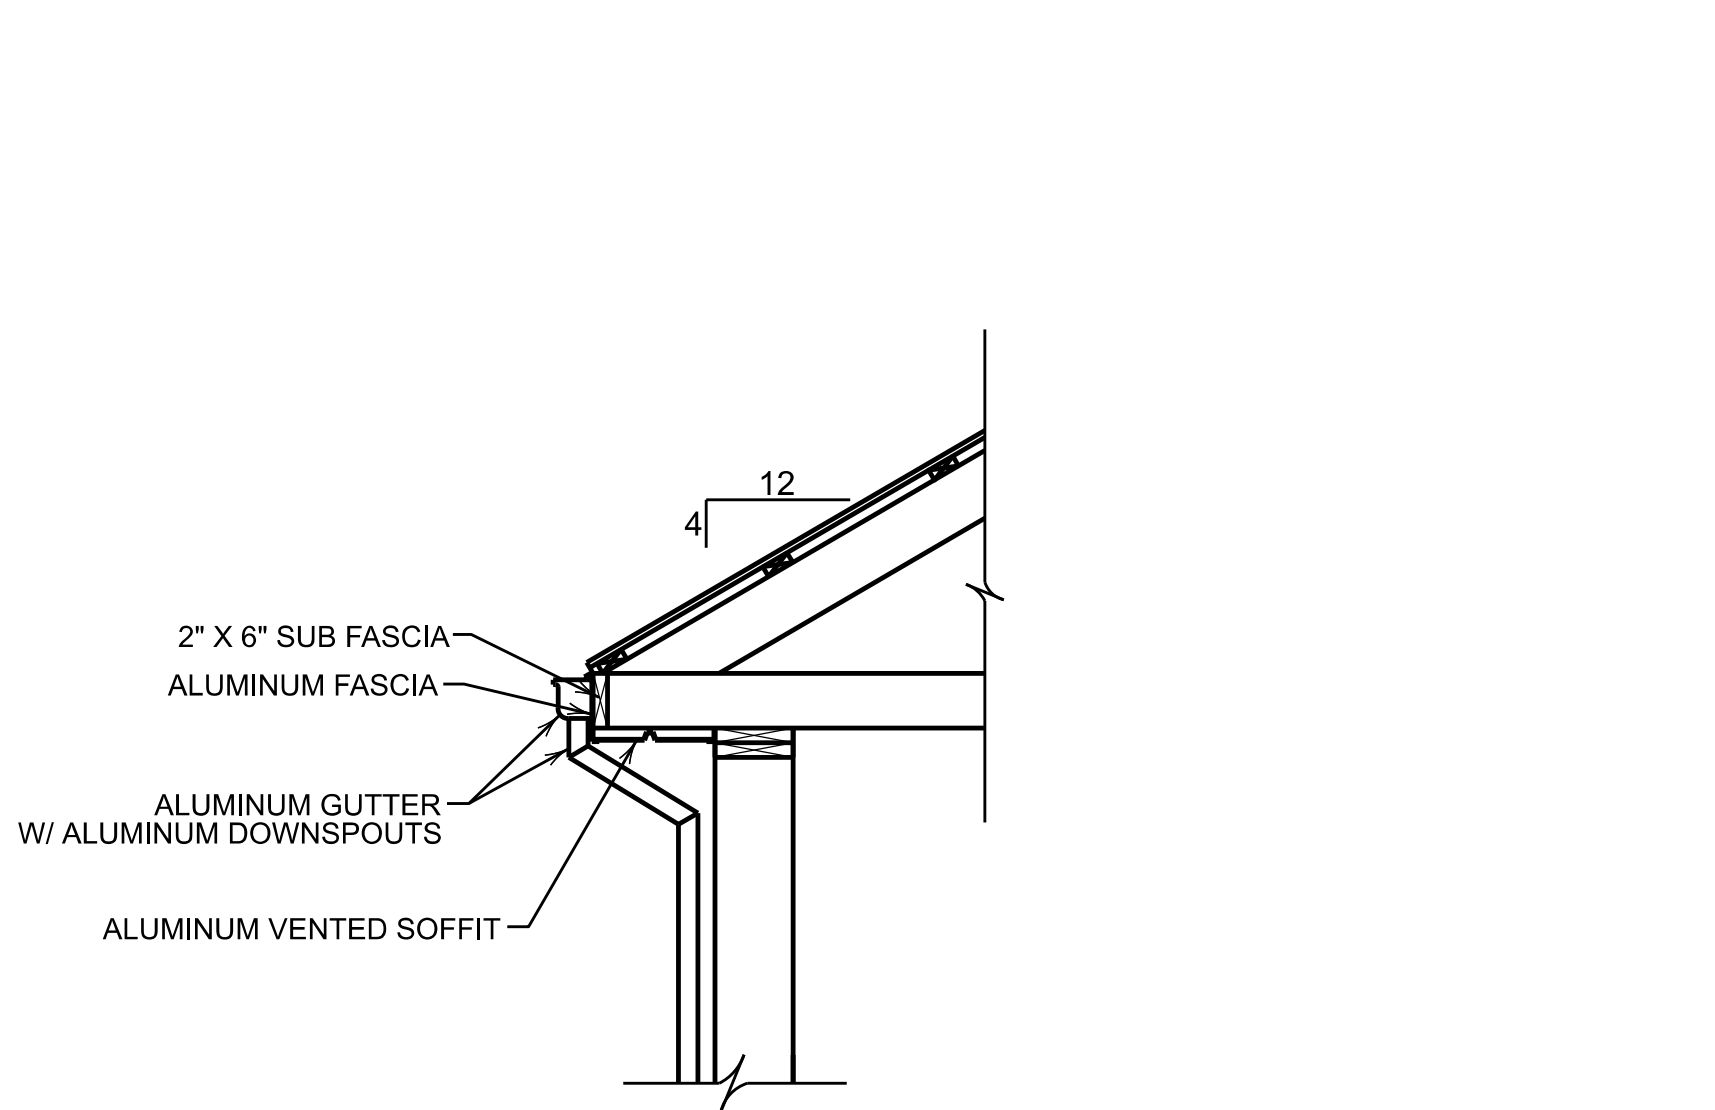

SOFFIT AND FASCIA DETAIL


SCALE: NONE

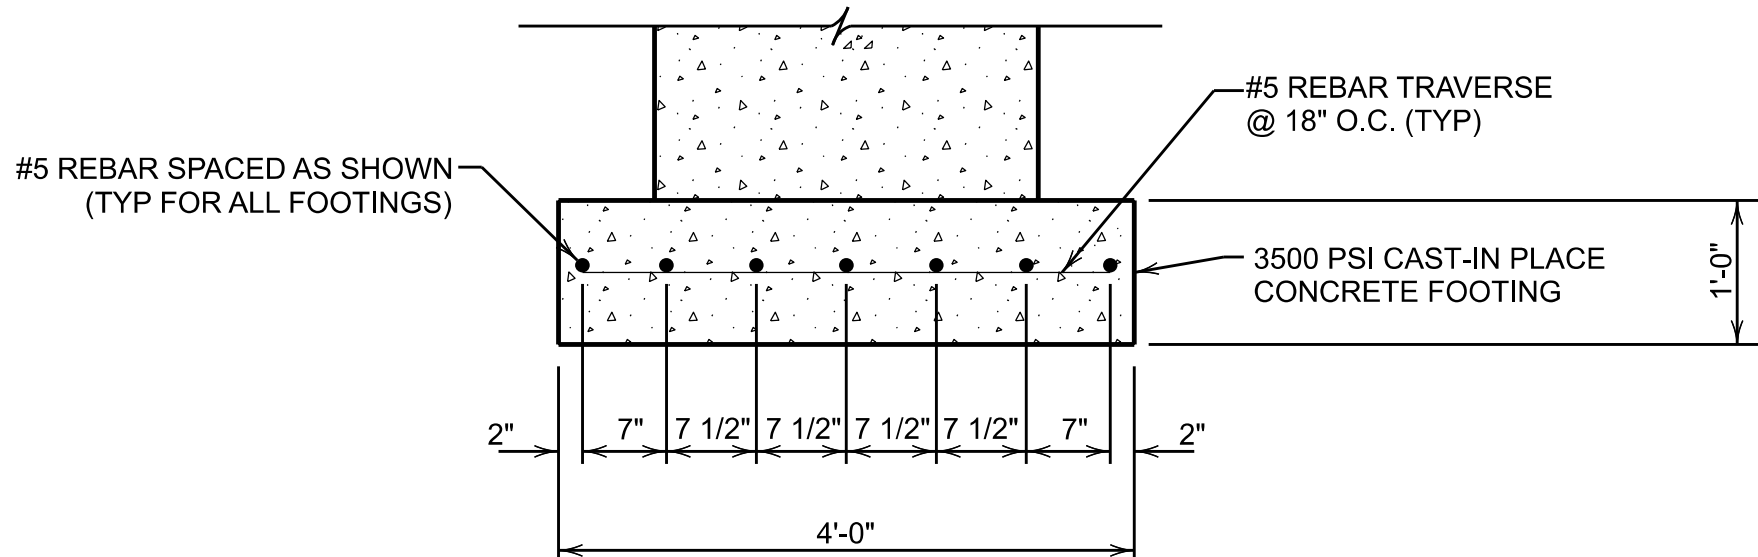

REBAR DETAIL FOR FOOTING

SCALE: " = NONE


TYPICAL FOR ALL FOOTINGS

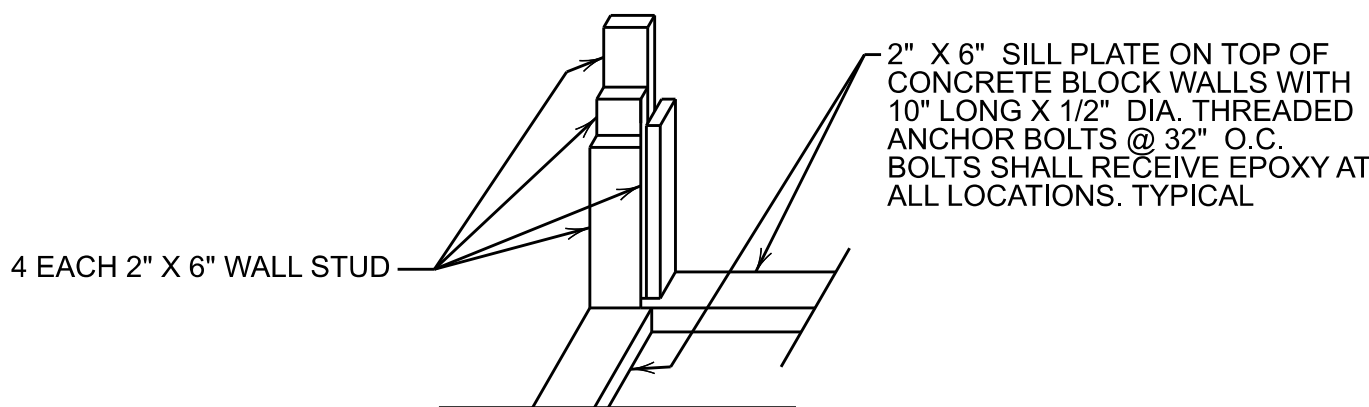


TYPICAL CORNER DETAIL

SCALE: " = NONE

TYPICAL FOR ALL EXTERIOR WALL CORNERS

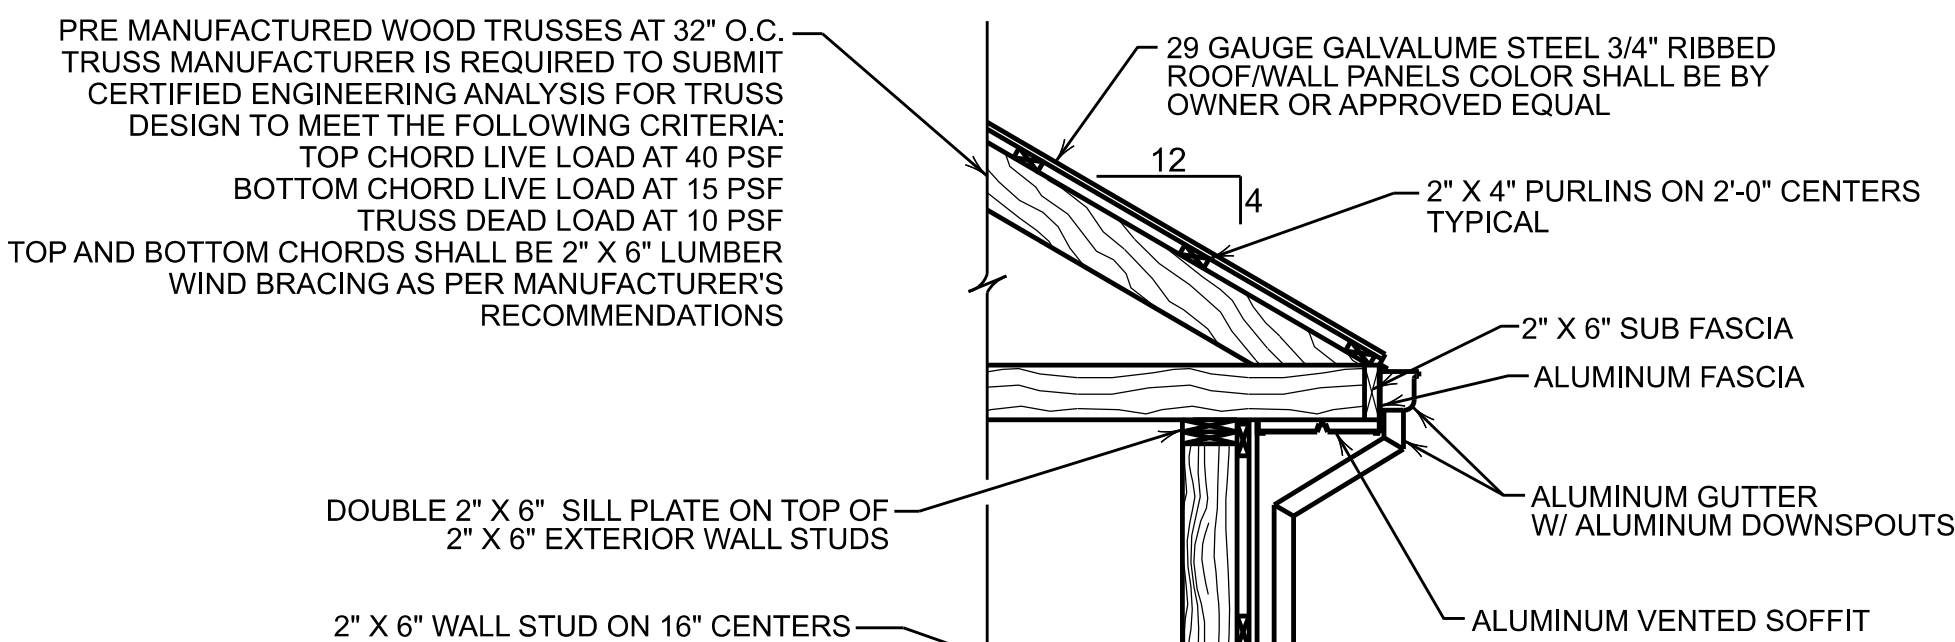

NOTE:
CONTRACTOR SHALL PROVIDE 2\"X6\" CORNER
BRACING AT ALL CORNERS

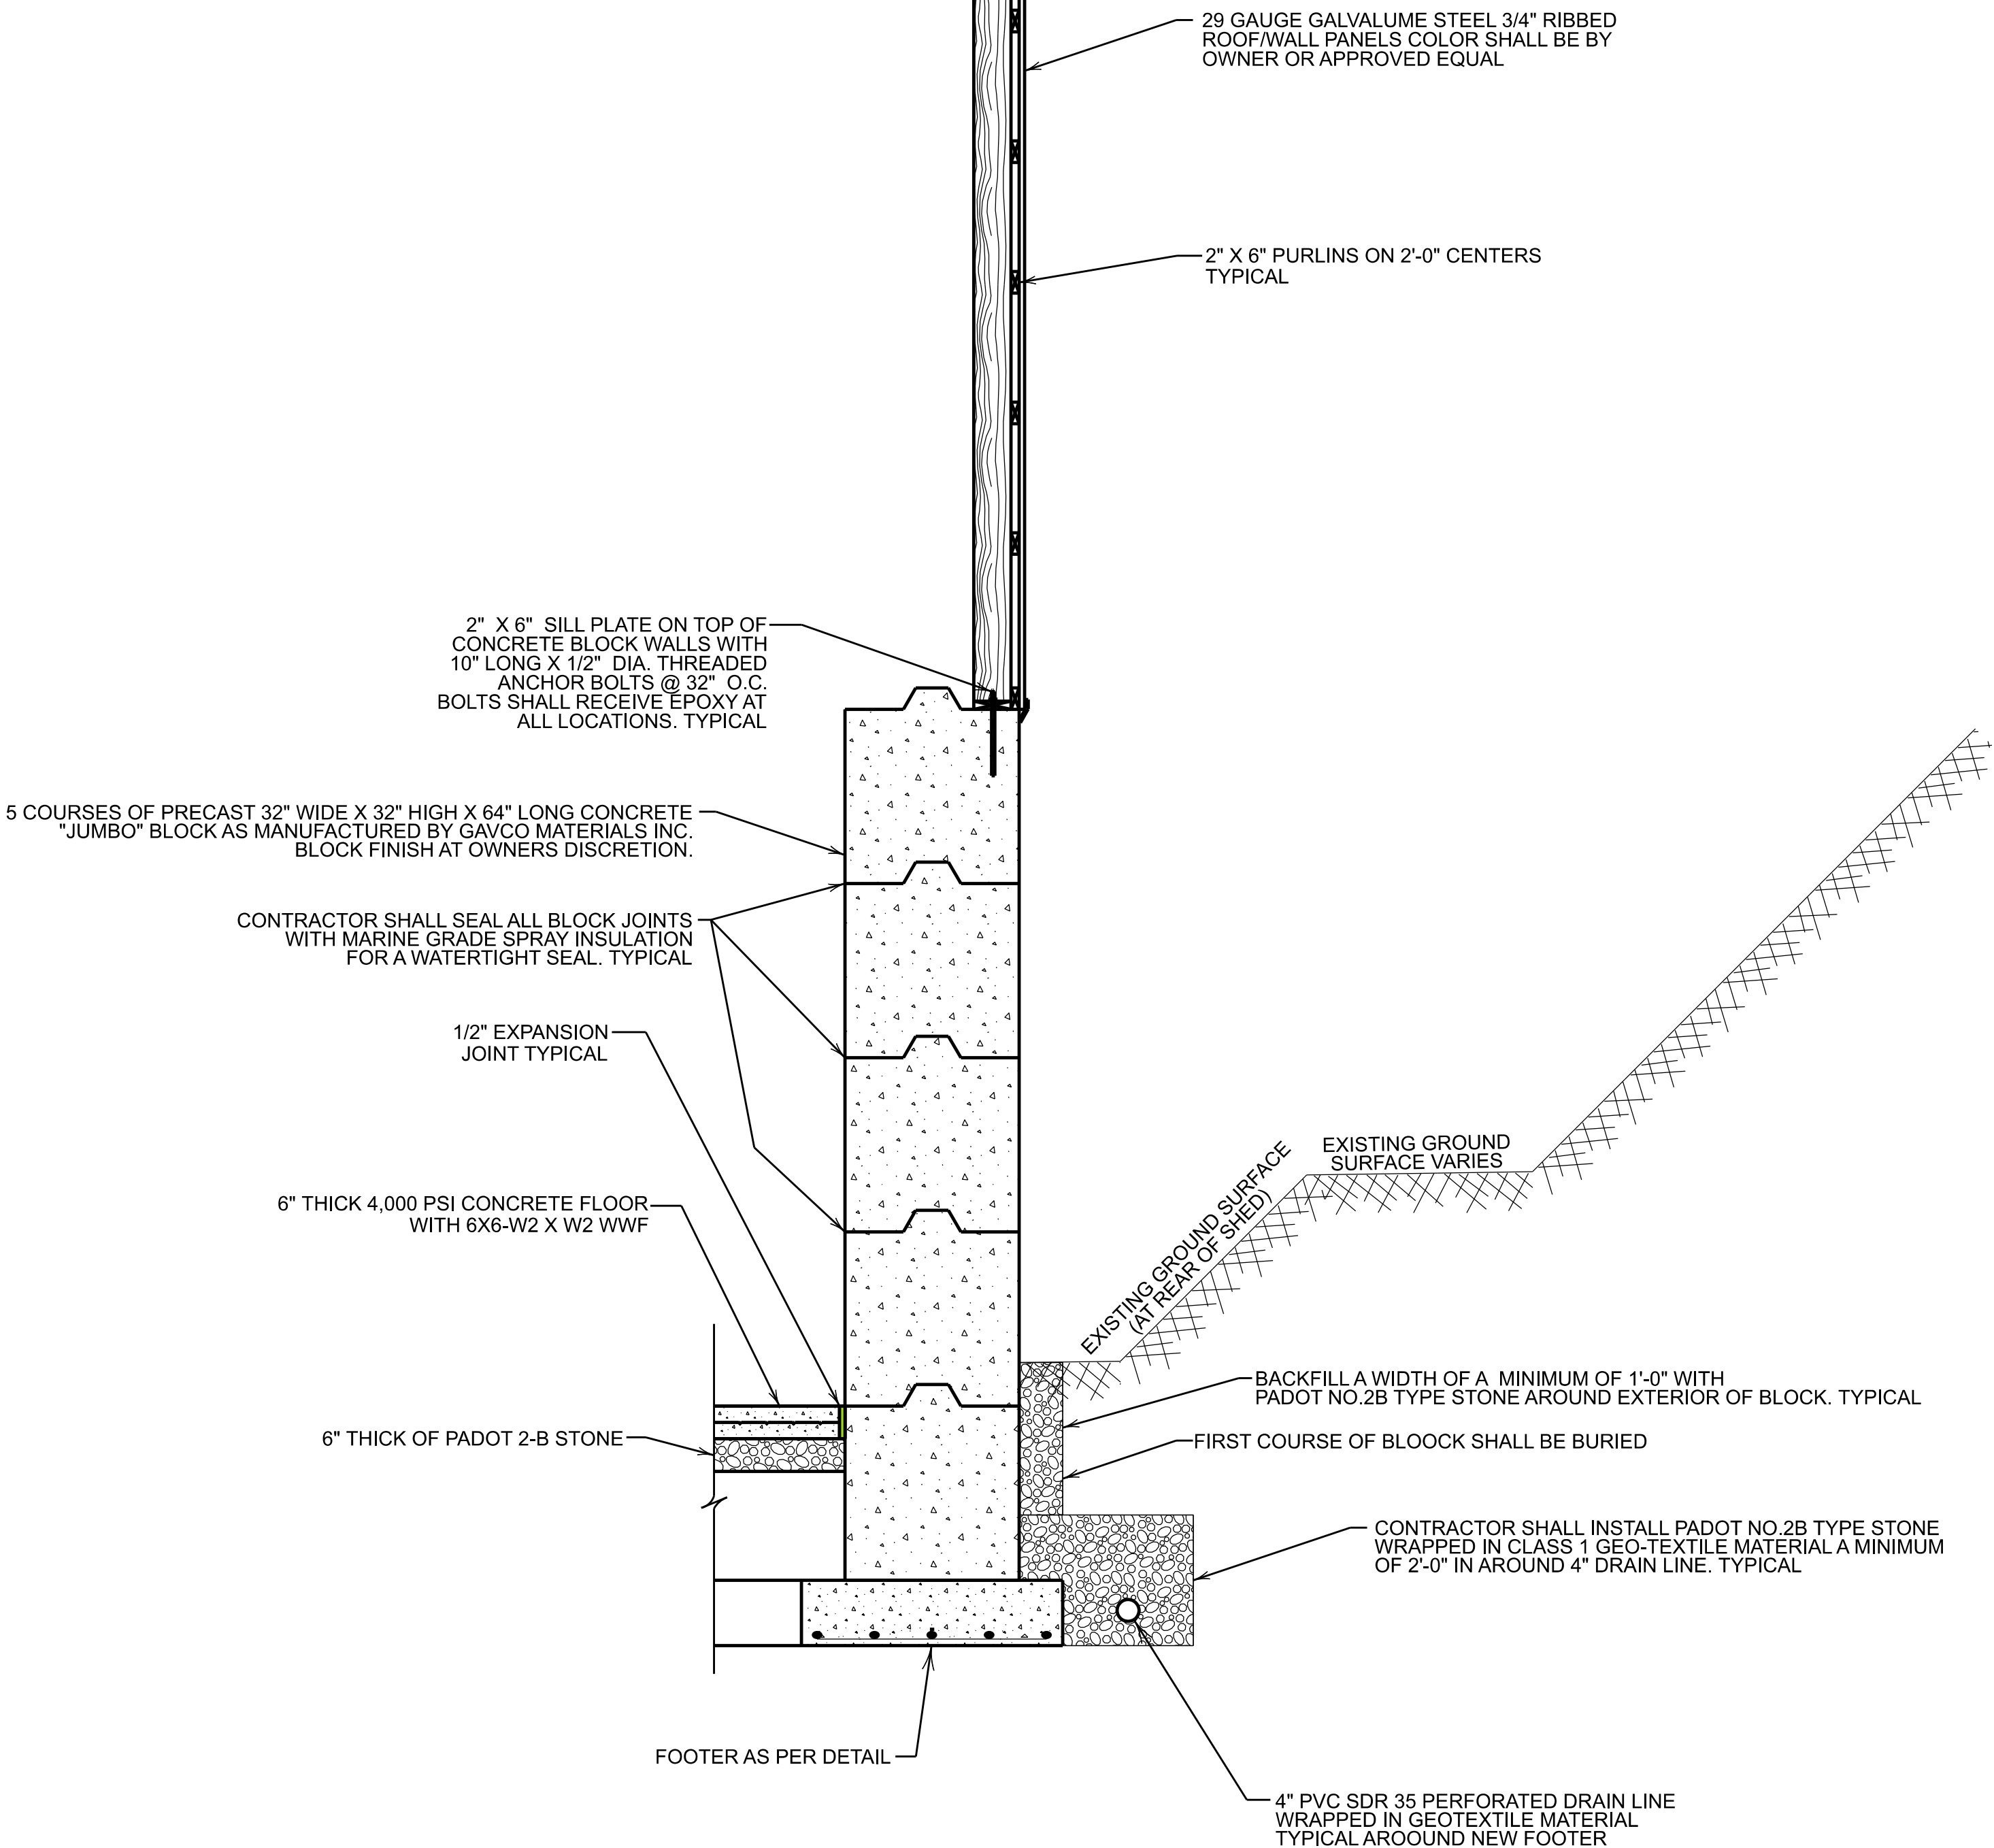

TYPICAL WALL SECTION DETAIL

SCALE: NONE