

NEW STANTON BOROUGH


NEW STANTON PARK - PARK UPGRADE PHASE IV CONSTRUCTION OF 3 PICKLEBALL COURTS

NEW STANTON BOROUGH

WESTMORELAND COUNTY

WIDMER ENGINEERING No: 25638
JUNE 2025

PENNSYLVANIA

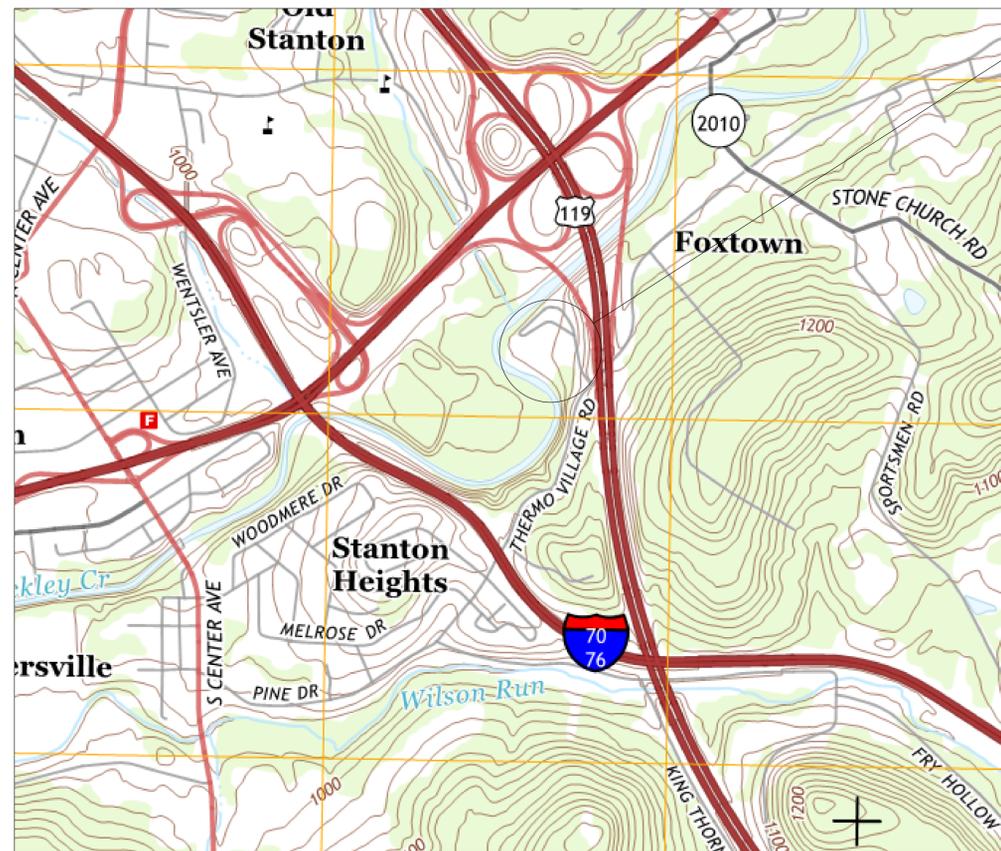

PROJECT LOCATION
NEW STANTON PARK
715 THERMO VILLAGE RD
NEW STANTON, PA 15672

TABLE OF CONTENTS

SHEET #:	DRAWING #:	SHEET TITLE
1 OF 4	25635 - 01	SITE PLAN
2 OF 4	25635 - 02	PROPOSED PICKLE BALL COURTS PLAN
3 OF 4	25635 - 03	PROPOSED MISCELLANEOUS DETAILS
4 OF 4	25635 - 04	PROPOSED MISCELLANEOUS DETAILS

LOCATION MAP

SOURCE: USGS QUAD - MT PLEASANT, PA
SCALE: NONE

ONE-CALL SERIAL NUMBER: 20251282784

CALL BEFORE YOU DIG!

PENNSYLVANIA ACT 287 REQUIRES
3 WORKING DAYS NOTICE FOR
CONSTRUCTION PHASE AND 5 WORKING
DAYS IN DESIGN STAGE - STOP - CALL


PENNSYLVANIA ONE CALL SYSTEM, INC.

 1-800-242-1776
OR 811

PENNSYLVANIA ONE-CALL:

1. ALL UNDERGROUND UTILITIES ARE SHOWN AT APPROXIMATE LOCATIONS. EXACT LOCATIONS, DEPTH, AND SIZE OF ALL EXISTING UTILITIES IN THE PROJECT AREA SHALL BE FIELD VERIFIED BY THE CONTRACTOR WITH A REPRESENTATIVE FROM THE APPROPRIATE UTILITY COMPANY. THE CONTRACTOR SHALL BE RESPONSIBLE FOR NOTIFYING ALL UTILITY COMPANIES AT LEAST SEVENTY-TWO (72) HOURS BEFORE ANY WORK IS COMMENCED AT THE PROJECT SITE.

PENNSYLVANIA ONE-CALL: 1-800-242-1776 OR 811

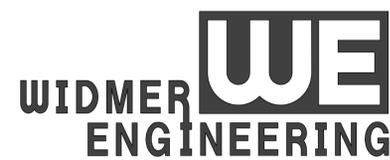

INC.

CONSULTING ENGINEERS

225 WEST CRAWFORD AVENUE, CONNELLSVILLE, PA 15425

NOTE:
 IN ALL DISTURBED UNPAVED AREAS
 THE CONTRACTOR SHALL INSTALL
 6" OF TOP SOIL AND RESTORE AS PER
 GRASS PLANTING SPECIFICATIONS IN
 ORDER TO CREATE A MOWABLE LAWN





225 W. Crawford Ave.
 Connellsville, PA 15425
 Phone: (724) 626-1909
 Fax: (724) 626-8509
 connellsville@widmerengineering.com
 www.widmerengineering.com

SEAL

NEW STANTON PARK- PARK UPGRADE PHASE IV
 CONSTRUCTION OF 3 PICKLEBALL COURTS

WESTMORELAND COUNTY
 NEW STANTON BOROUGH
 PENNSYLVANIA

SITE PLAN

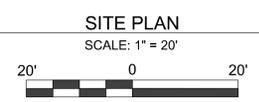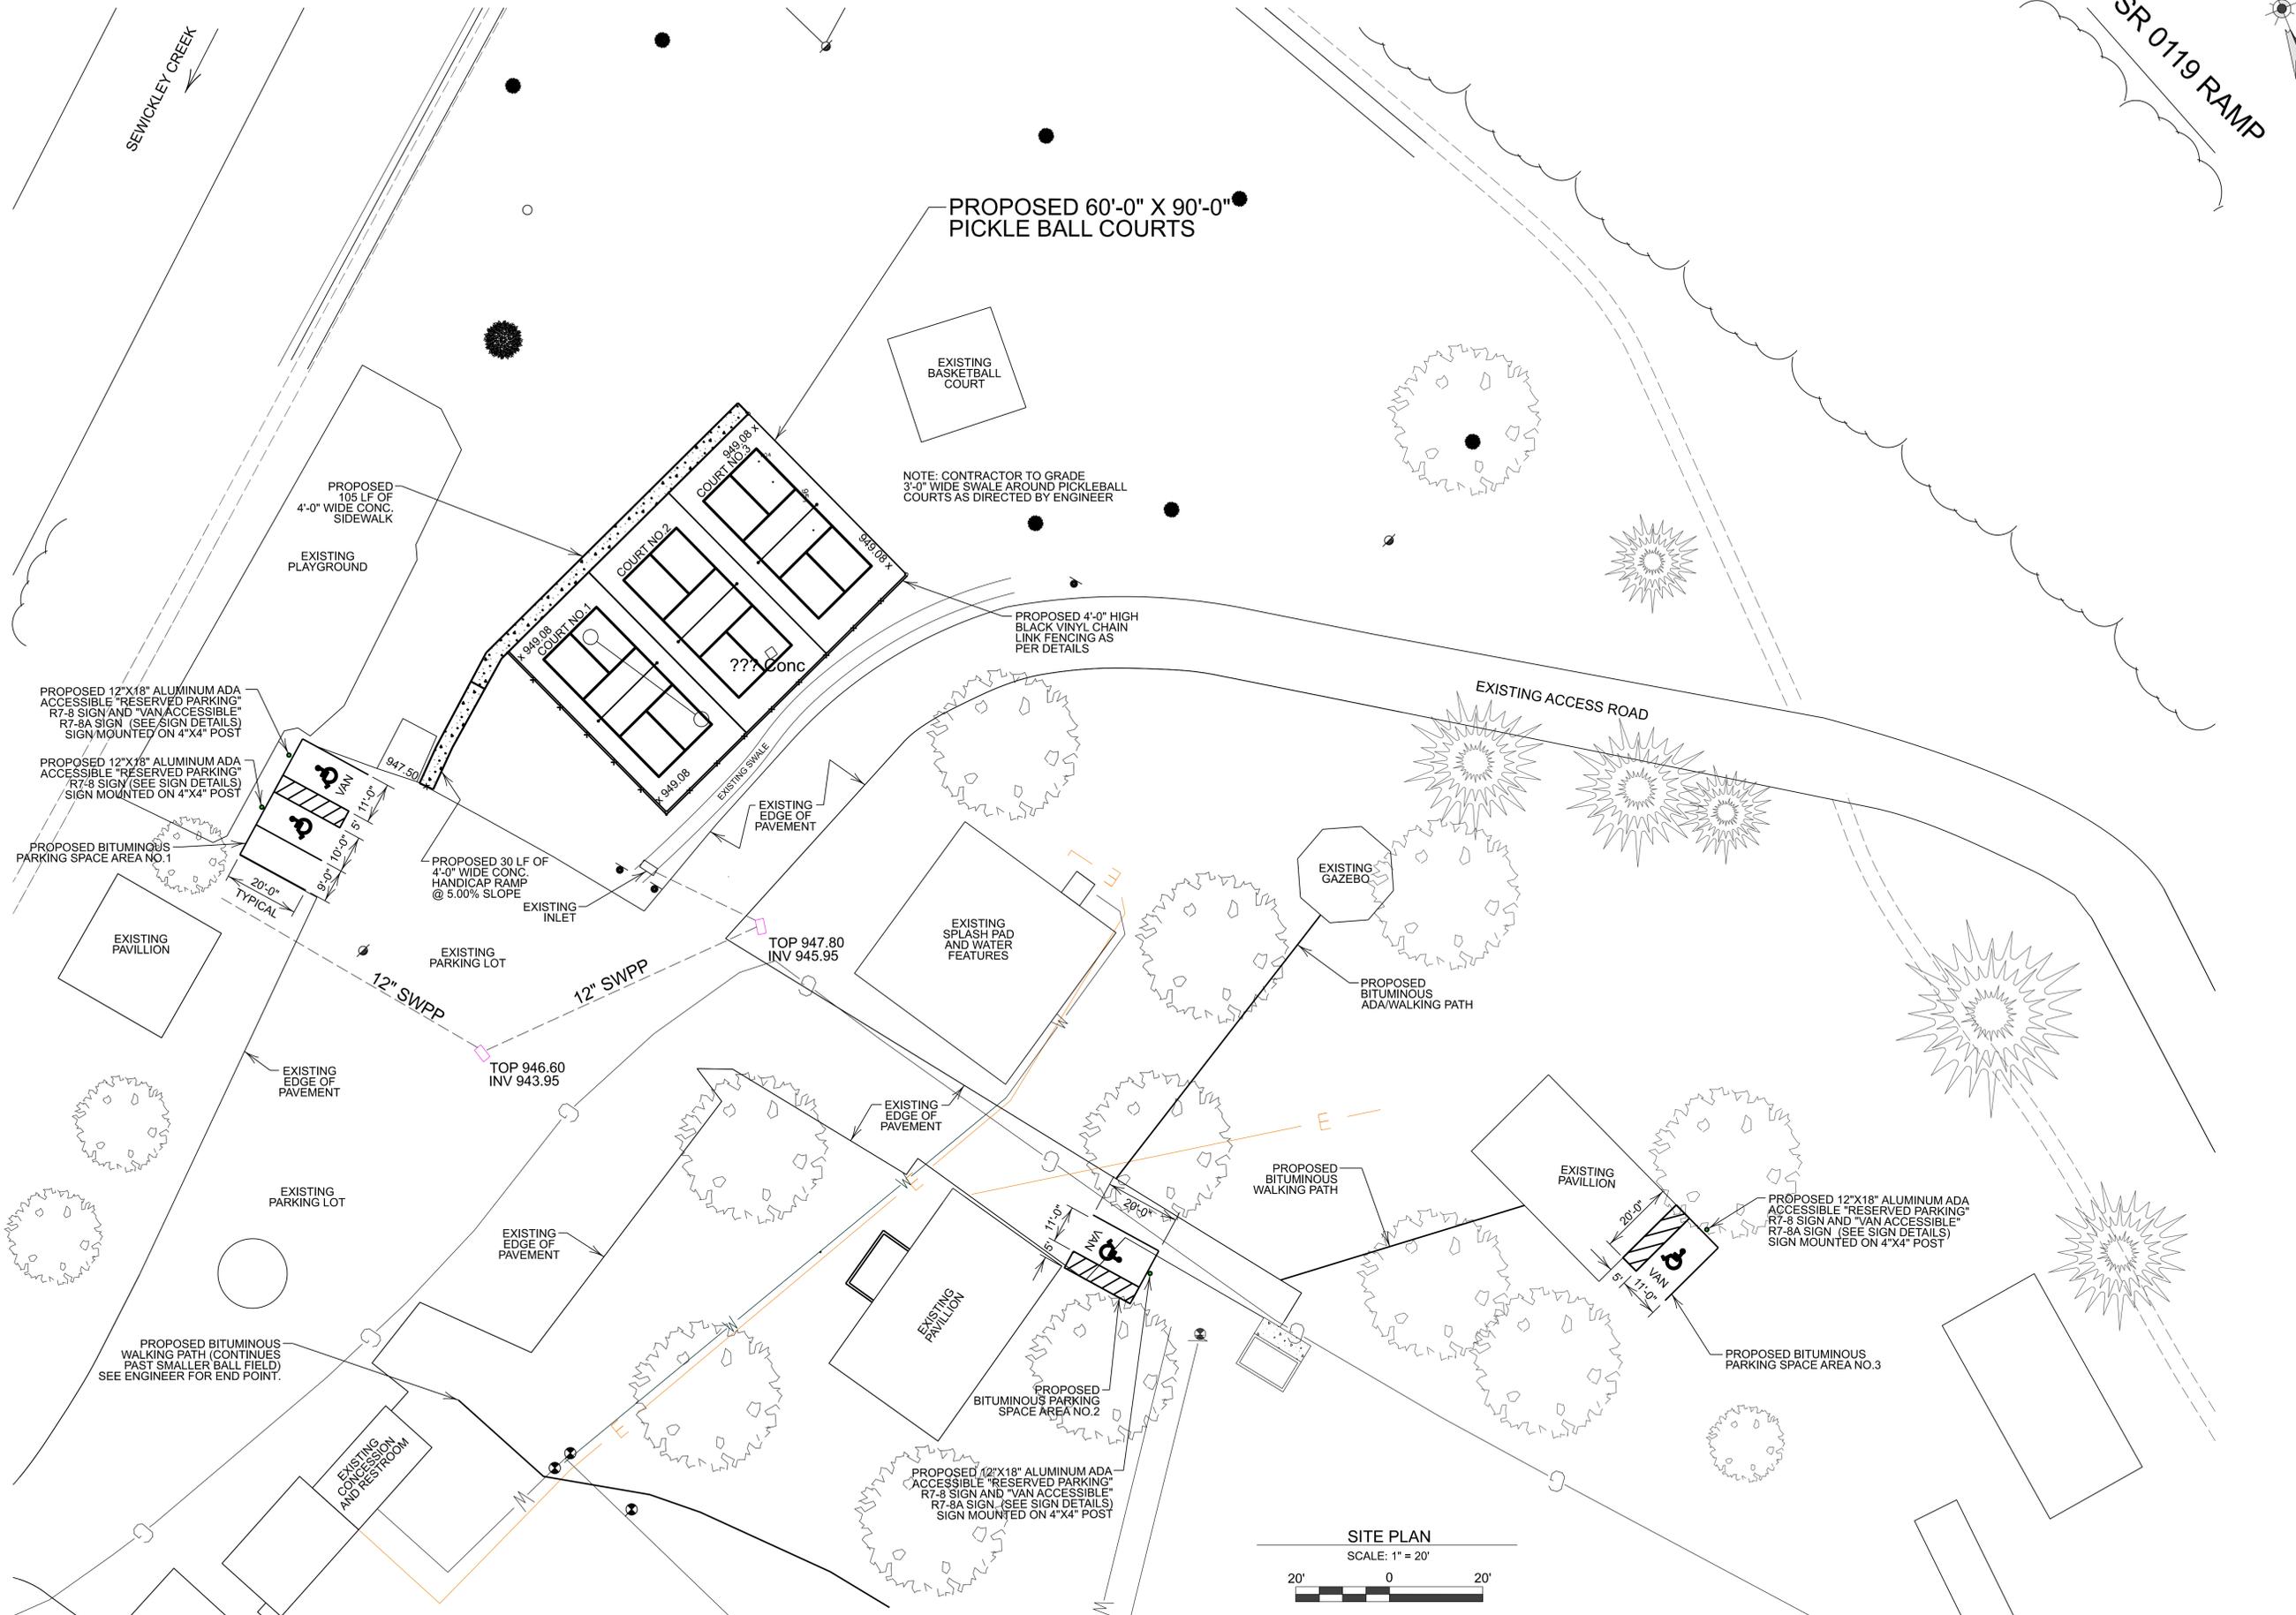

FIELD BOOK No.:
 PROJECT No.: 25638
 DRAWN: VJE | CHECKED: SE
 DATE: JUNE 2025

REVISION		
No.	DATE	DESCRIPTION
X	MMDDYY	

DRAWING NUMBER
25638-01
 SHEET NUMBER



**WIDMER
ENGINEERING**

225 W. Crawford Ave.
Connellsville, PA 15425
Phone: (724) 626-1909
Fax: (724) 626-8509
connellsville@widmerengineering.com
www.widmerengineering.com

SEAL


**NEW STANTON PARK - PARK UPGRADE PHASE IV
CONSTRUCTION OF 3 PICKLEBALL COURTS**

PENNSYLVANIA

WESTMORELAND COUNTY

NEW STANTON BOROUGH

PICKLE BALL COURTS PLAN

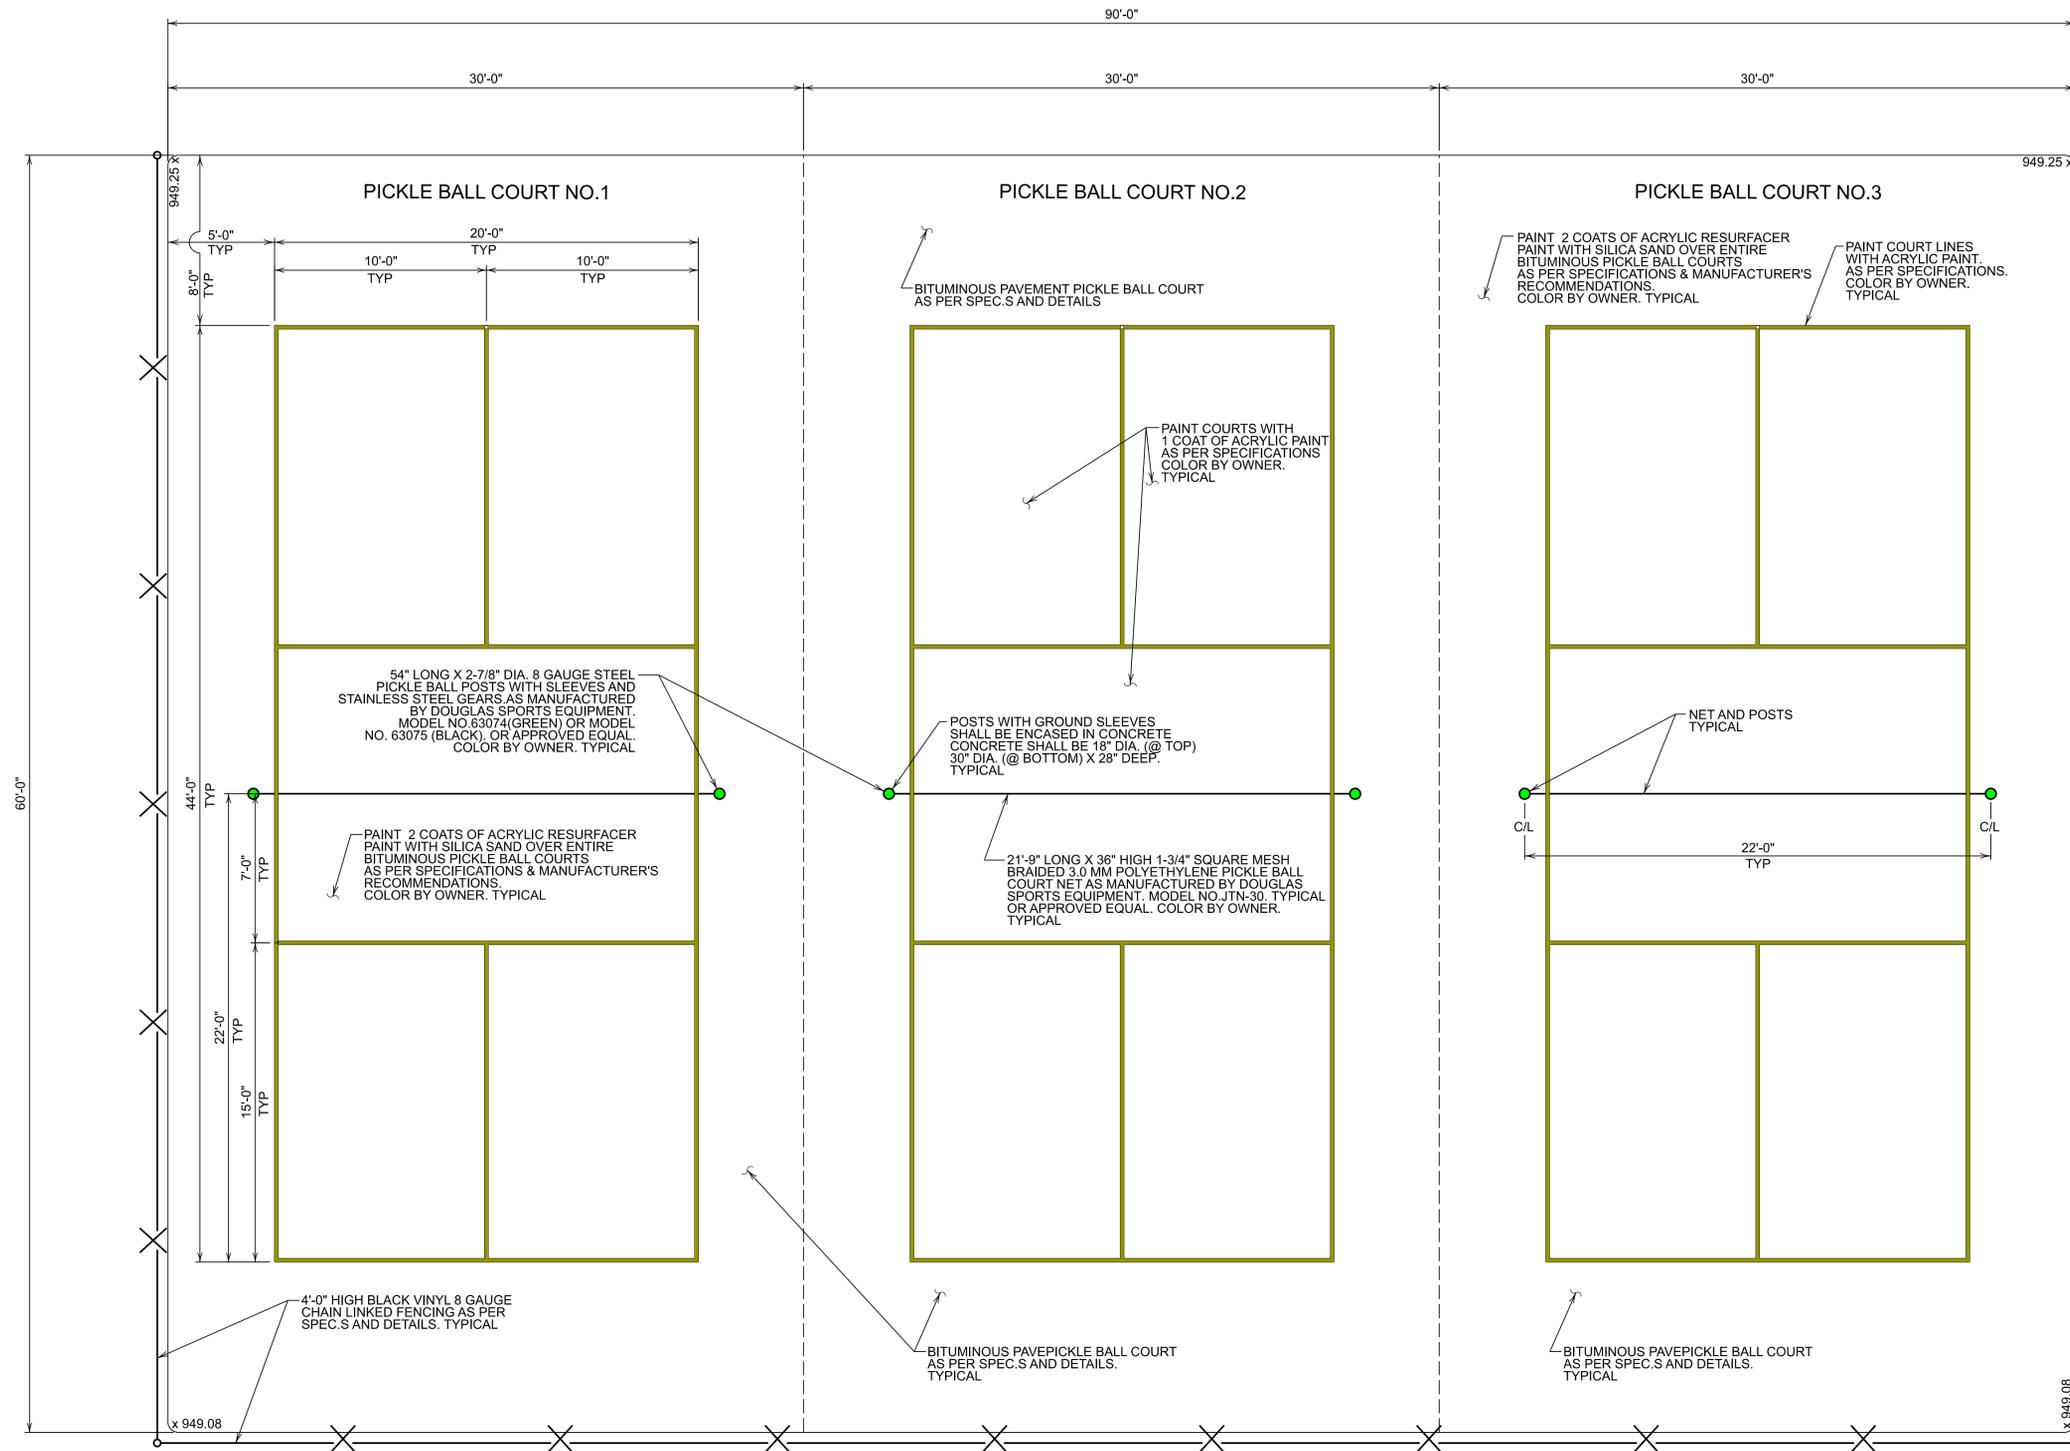


BITUMINOUS PAVED PICKLE BALL COURT PLAN
SCALE: 1/4" = 1'-0"

FIELD BOOK No.:	
PROJECT No.:	25638
DRAWN:	VJE
CHECKED:	SEE
DATE:	JUNE 2025

REVISION		
No.	DATE	DESCRIPTION
X	MMDDYY	


DRAWING NUMBER
25638-02
SHEET NUMBER

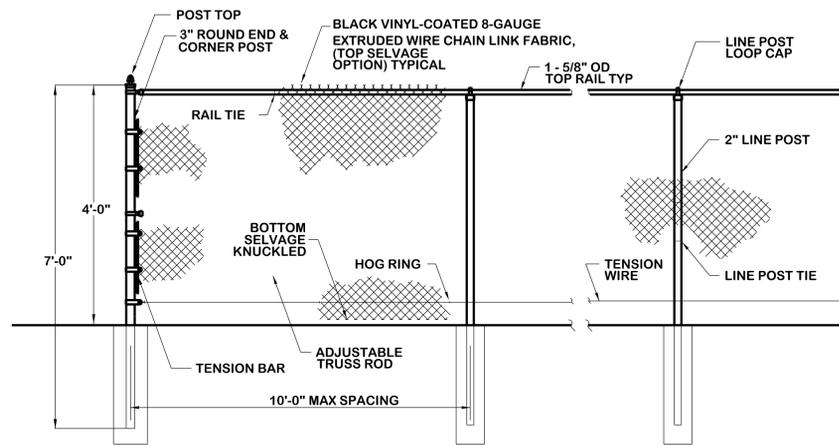


NEW 4' FENCE AROUND PICKLE BALL COURT AREA
NOT TO SCALE

NOTES:
1. FOR ALL NEW POSTS CONCRETE FOOTING WIDTH TO BE FOUR (4)X POST WIDTH. MINIMUM DEPTH 36".


END & CORNER POST TOP OPTIONS		TOP & BOTTOM FABRIC OPTIONS		PRIVACY OPTIONS	
STANDARD	DOME	TWIST	KNUCKLE	STANDARD-PDS	FIN/SLAT 1000

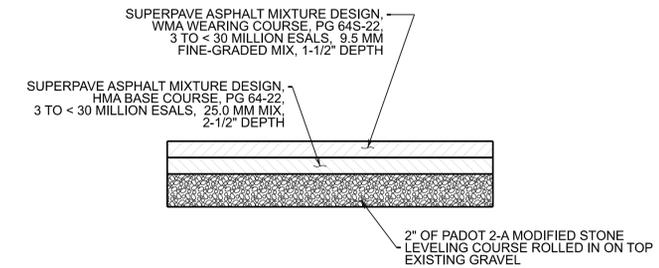


BITUMINOUS PAVED PICKLE BALL COURT DETAIL
NOT TO SCALE

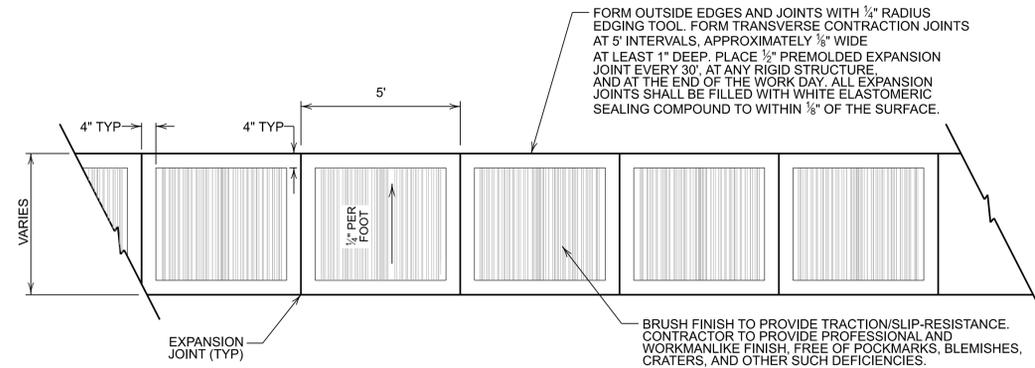

4" THICK CONCRETE SIDEWALK AND HANDICAP RAMP PLAN
NOT TO SCALE

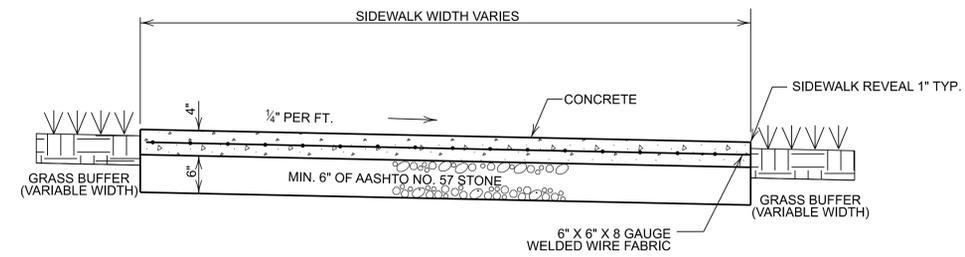

4" THICK CONCRETE SIDEWALK CROSS SECTION
NOT TO SCALE

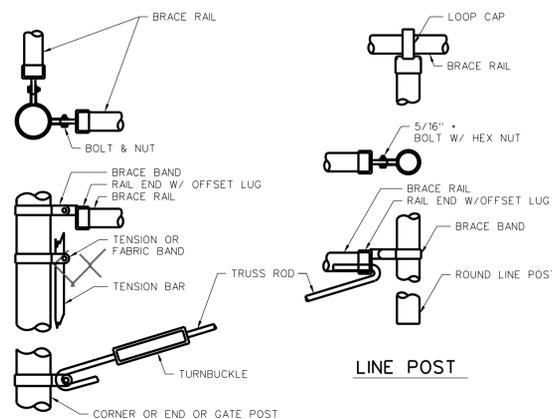

END, CORNER, OR GATE POST - ASSORTED
NOT TO SCALE

FIELD BOOK No.:	
PROJECT No.:	25638
DRAWN:	VJE CHECKED: SE
DATE:	JUNE 2025


REVISION		
No.	DATE	DESCRIPTION
X	MMDDYY	



**WIDMER
ENGINEERING**

225 W. Crawford Ave.
Connellsville, PA 15425
Phone: (724) 626-1909
Fax: (724) 626-8509
connellsville@widmerengineering.com
www.widmerengineering.com

SEAL

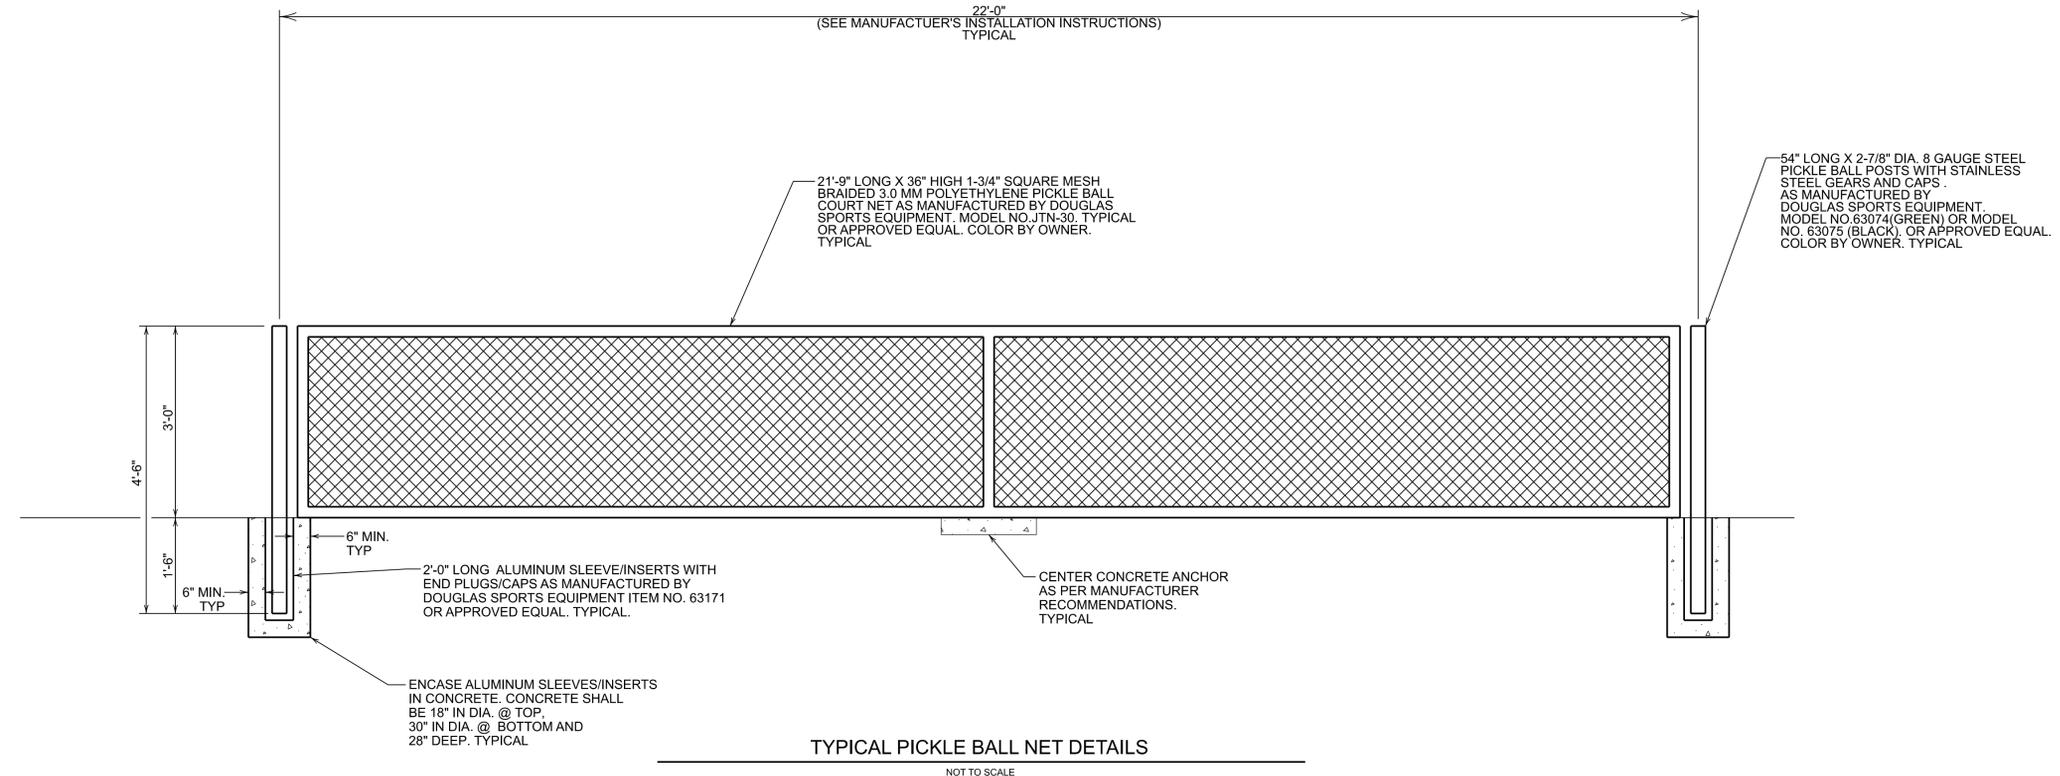

12"X18" R7-8 SIGN DETAIL



12"X6" R7-8A SIGN DETAIL

SIGNAGE FOR
ACCESSIBLE PARKING SPACE AND LOADING AREA

**NEW STANTON PARK - PARK UPGRADE PHASE IV
CONSTRUCTION OF 3 PICKLEBALL COURTS**

PENNSYLVANIA

WESTMORELAND COUNTY

NEW STANTON BOROUGH

MISCELLANEOUS DETAILS

FIELD BOOK No.:
PROJECT No.: 25638
DRAWN: VJE | CHECKED: SE
DATE: JUNE 2025

REVISION		
No.	DATE	DESCRIPTION
X	MMDDYY	

DRAWING NUMBER
25638-04
SHEET NUMBER